


## NOTES FOR PAGE 1

Sheet one shows original feedlot design with 15 pens & 8 waterers. All dirt work, excavating, drainage ditches, containment berm, holding pond completed to USDA specifications. Approximately 1100ft of 8ft concrete feed pad on each side of feed alley completed. Barbed wire perimeter fence around pens 13, 14, 15 and inclusive around all other pens except approximately 500ft continuous fence north & west side of pen 1 completed as was barbed wire perimeter fence around holding pond. Concrete solids separator with stainless steel gates completed. Pens 1 & 2 converted to 1 large pen with U shaped concrete feed bunks & cable for feeding. Pens 7 & 8 converted to 1 large pen with U shaped concrete feed bunks & cable for feeding. All other pens not completed other than 8ft concrete feed pad & barbed wire perimeter fence. Concrete water pads & waterers not completed.

(2) 1100' not 660' ①

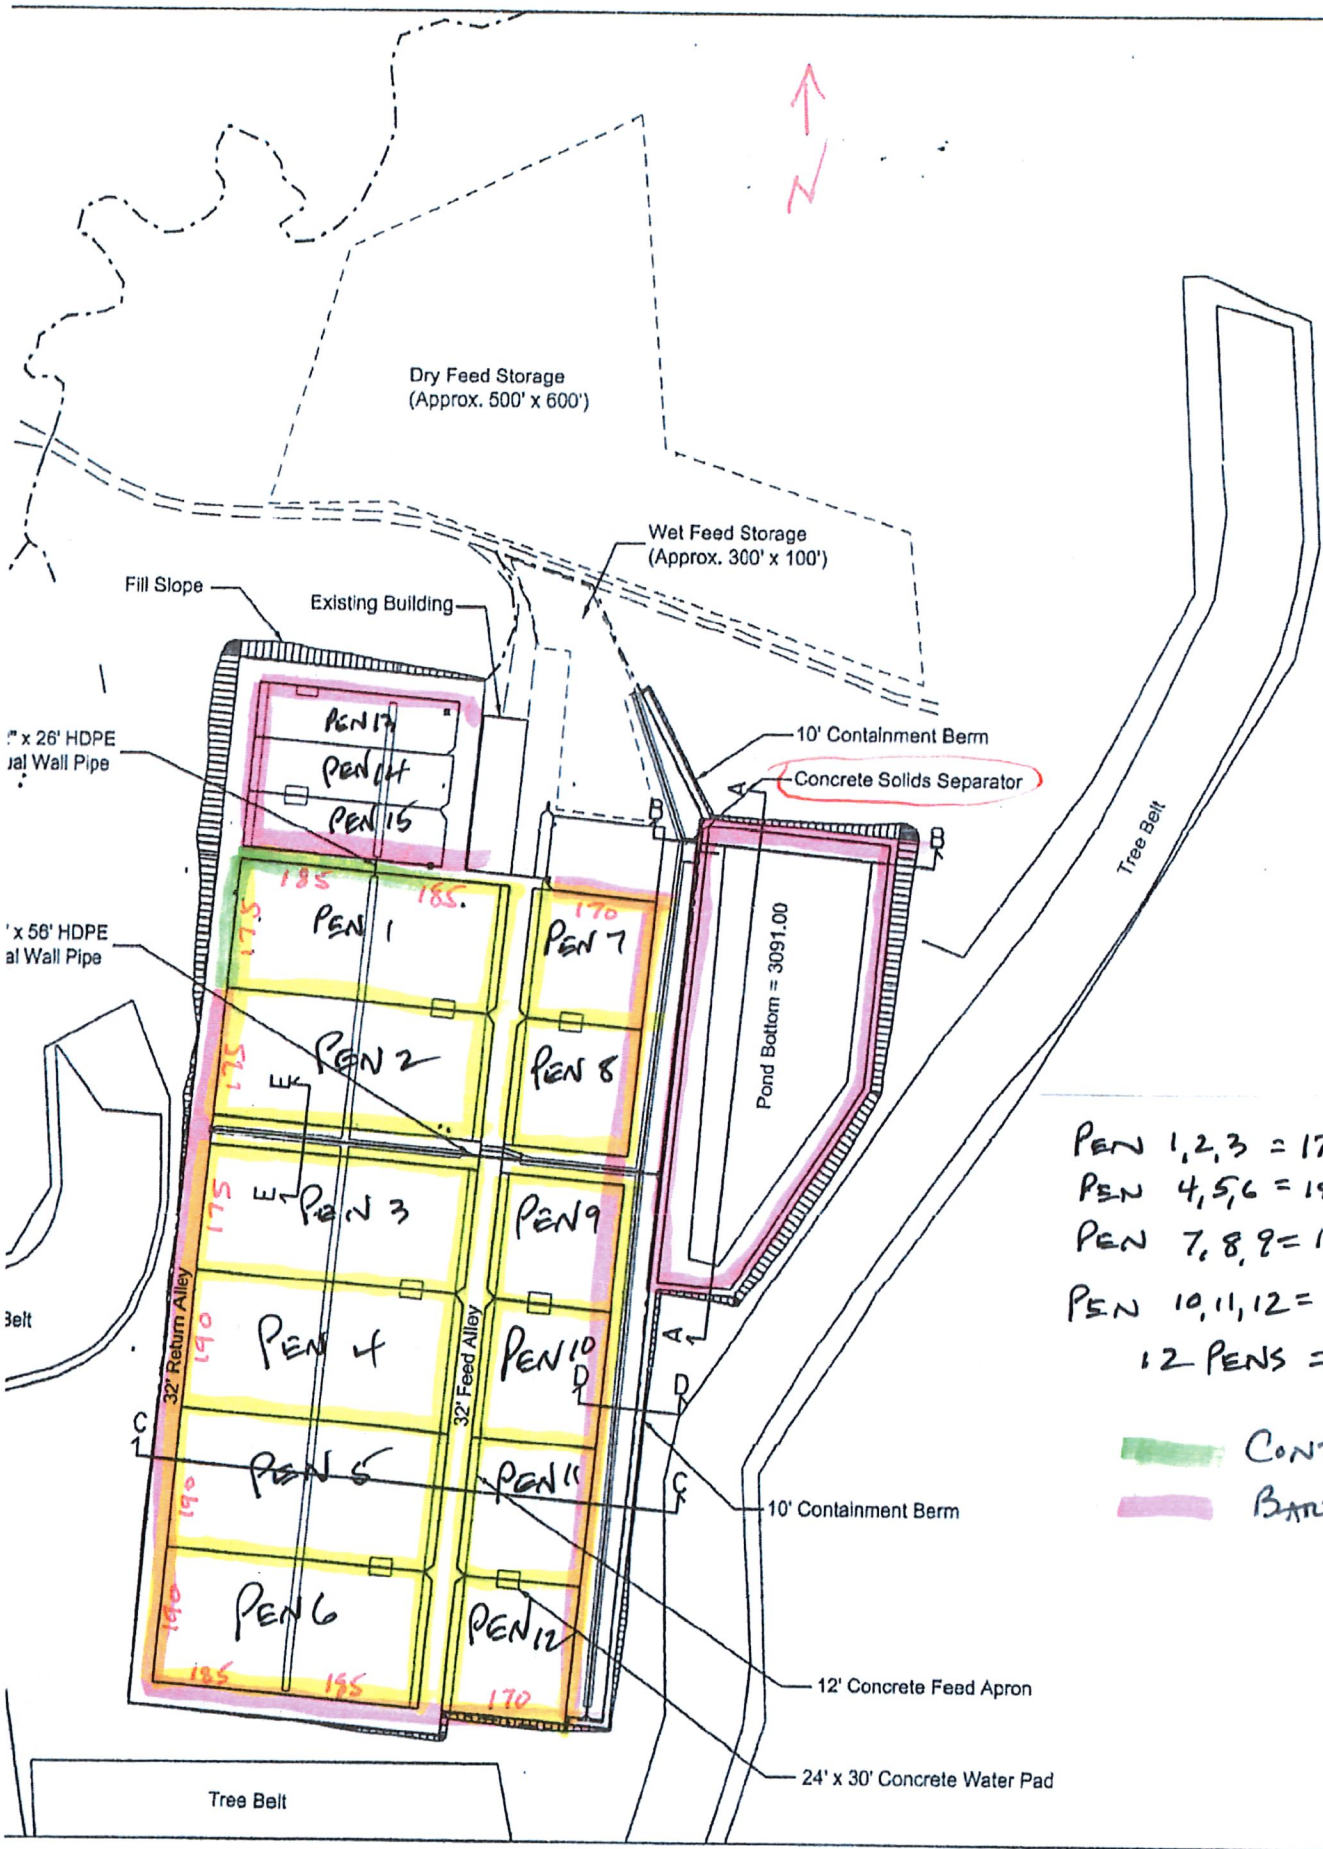

PEN 1,2,3 = 175'W x 370'L  
 PEN 4,5,6 = 180'W x 370'L  
 PEN 7,8,9 = 175'W x 170'L  
 PEN 10,11,12 = 190'W x 170'L  
 12 PENS ⇒ 12/16' gates

CONT. FENCE  
 BARBED WIRE