

Invoice

TC TILING & EXCAVATING, Inc.

1351 Hwy. 78
Wayland, Iowa 52654
319-256-8722

INVOICE #	DATE
4158	11/8/2011



BILL TO
Jeff Dickinson 1436 Highway 1 & 78 Brighton, IA 52540

PROJECT	TERMS
home farm - tile	Net 15

QUANTITY	DESCRIPTION	RATE	AMOUNT
1,382	4" tile plowed per foot	0.68	939.76
55,124	3" tile plowed per foot	0.58	31,971.92
116	hookups	30.00	3,480.00


Thank you for your business.	Total \$36,391.68
------------------------------	--------------------------

1430

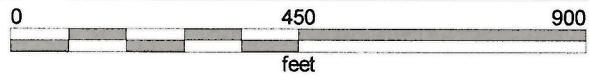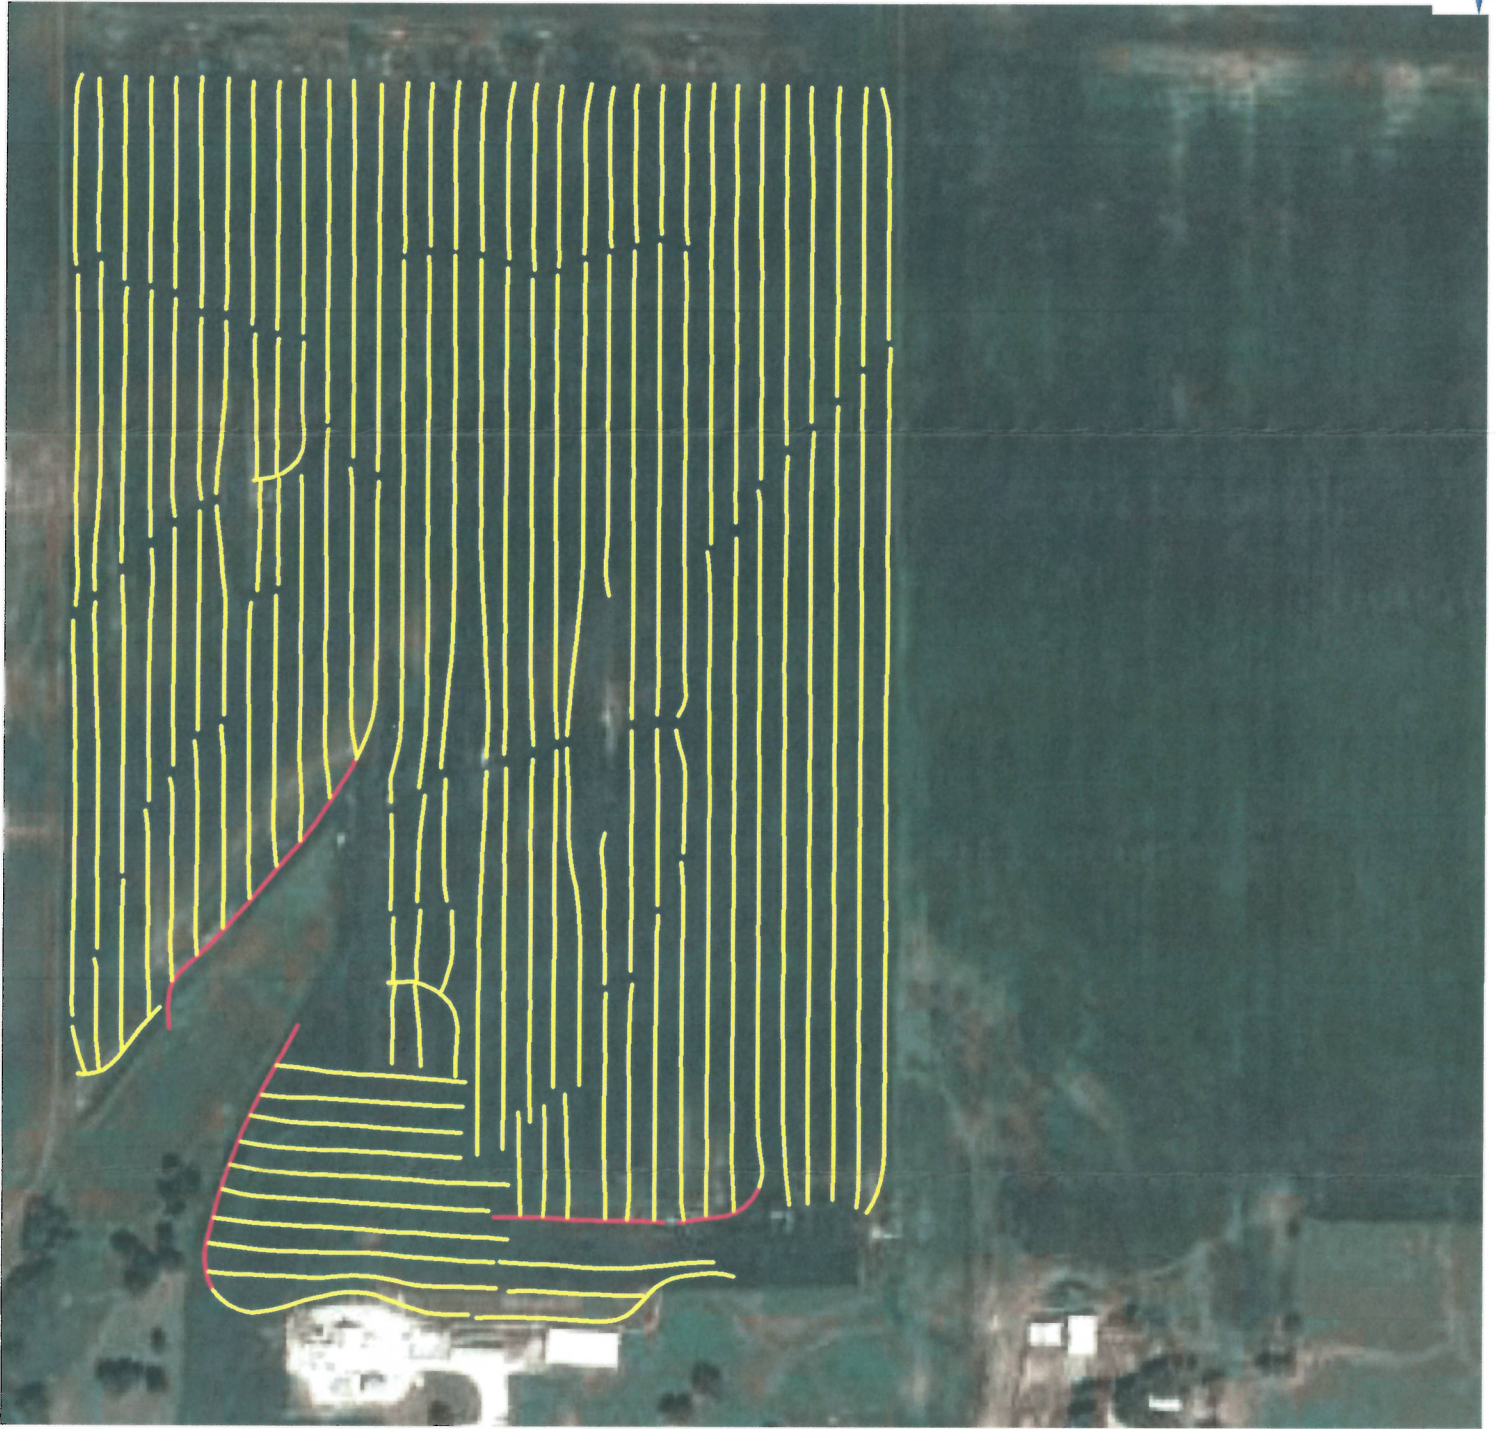

-  3 inch tile
-  4 inch tile

**TC TILING
EXCAVATING, INC.**
1351 Hwy. 78
Wayland, Iowa 52654

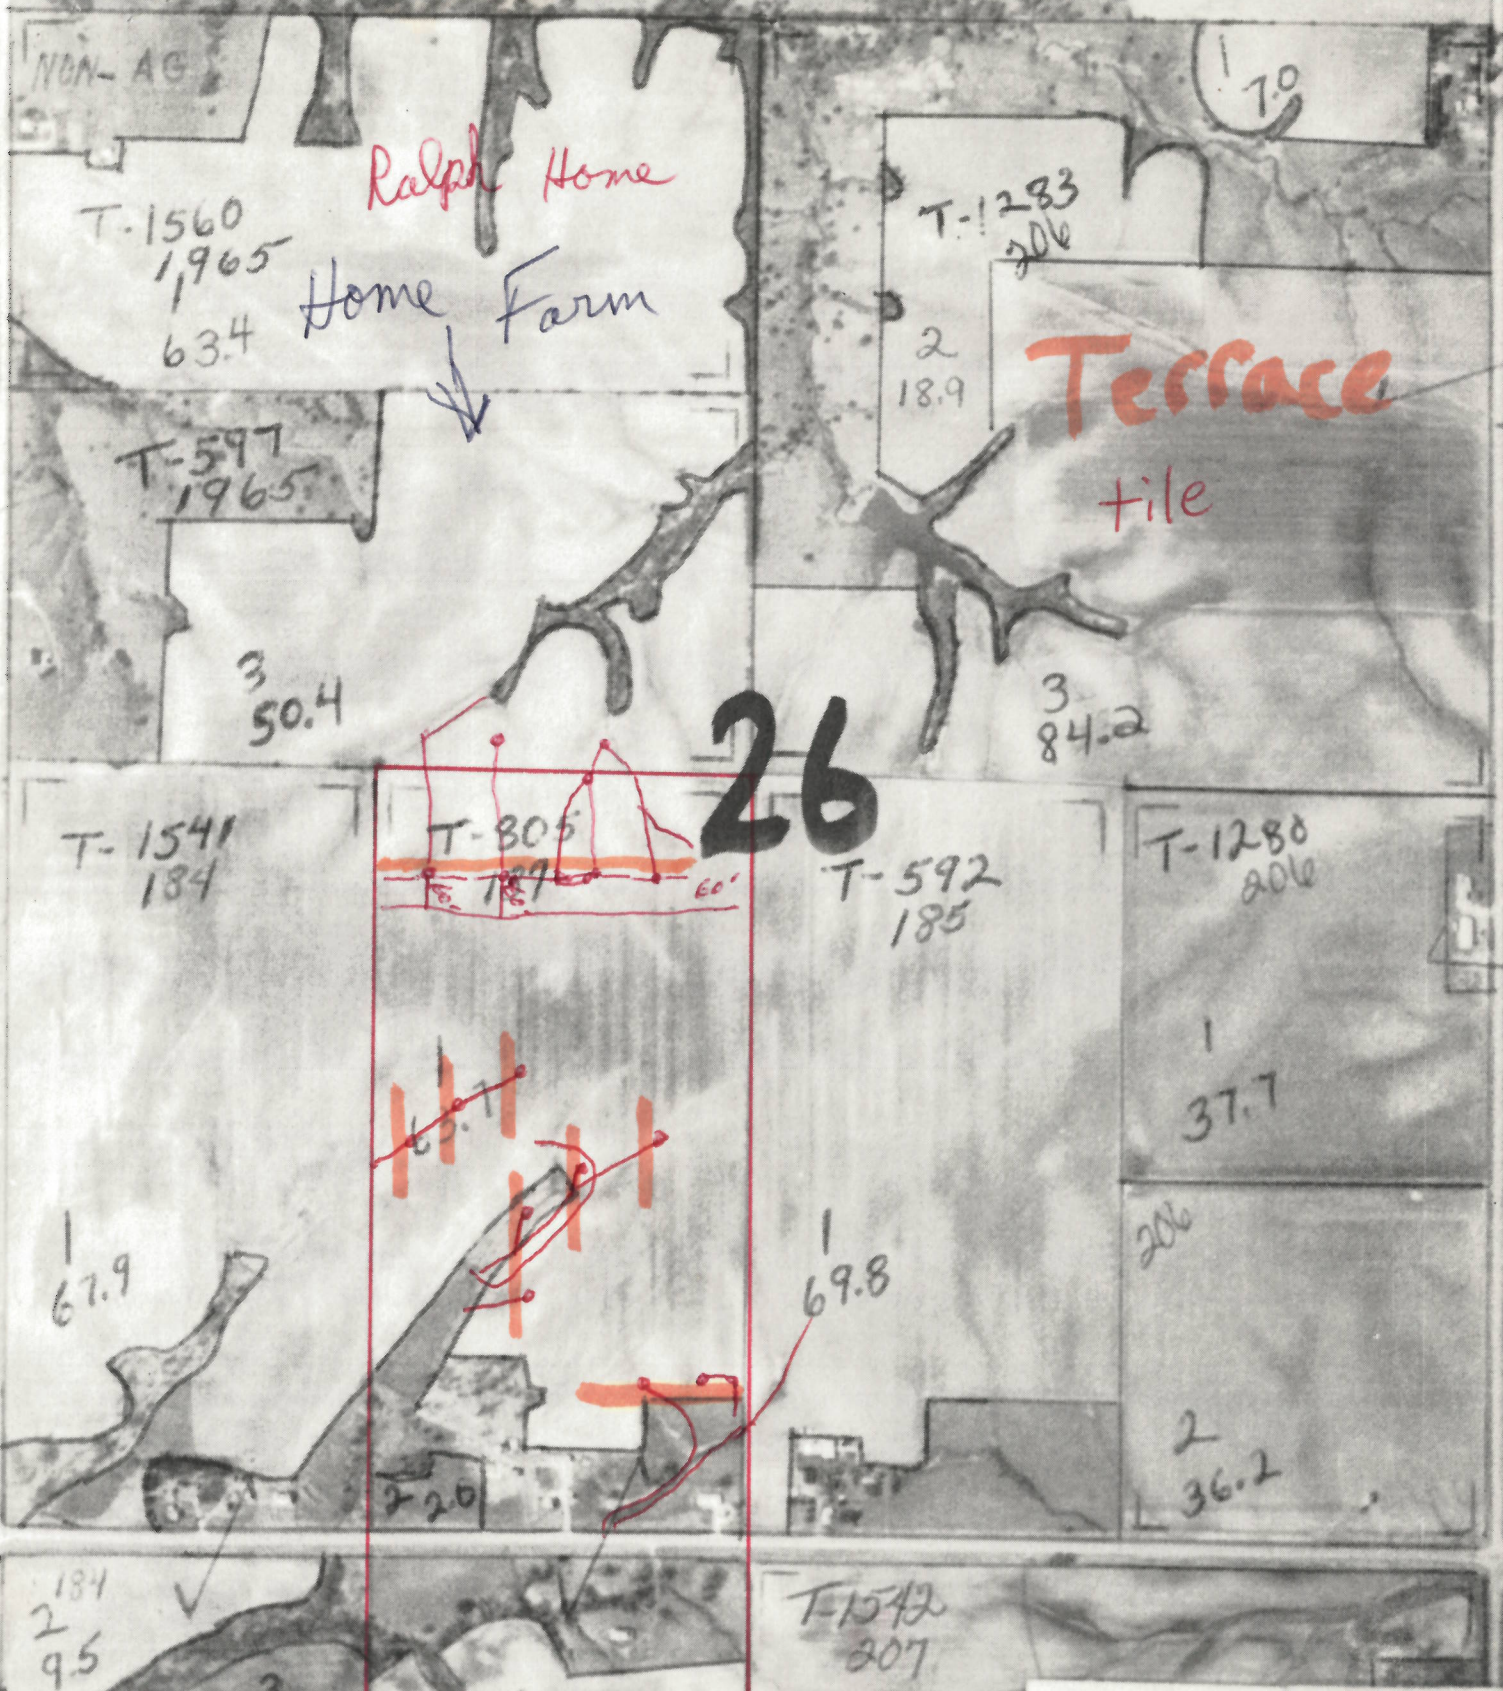

NON-AG

1 7.0

T-1560
1965
63.4

Ralph Home

Home Farm

T-1283
206

2
18.9

Terrace
tile

T-597
1965

3
50.4

3
84.2

26

T-1541
184


T-805
187
60'

T-592
185

T-1288
206

1
37.7

1
67.9

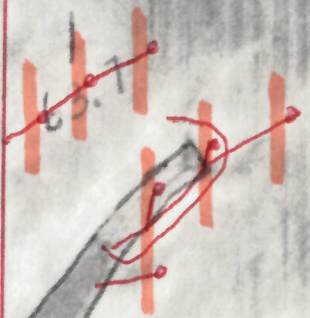

1
69.8

206

2
36.2

184
2
9.5

T-1542
307

C-9

6

NOT TO SCALE (1983 FLIGHT) WASHINGTON CO.

Terrace Map

Date: 10/26/2006

Customer(s): RALPH DICKINSON

Field Office: WASHINGTON SERVICE CENTER

Legal Description:


Clay Twp.

Sec. 26

T-74N R-9W

Assisted By: Phoebe M Wiley

State and County: IA, WASHINGTON

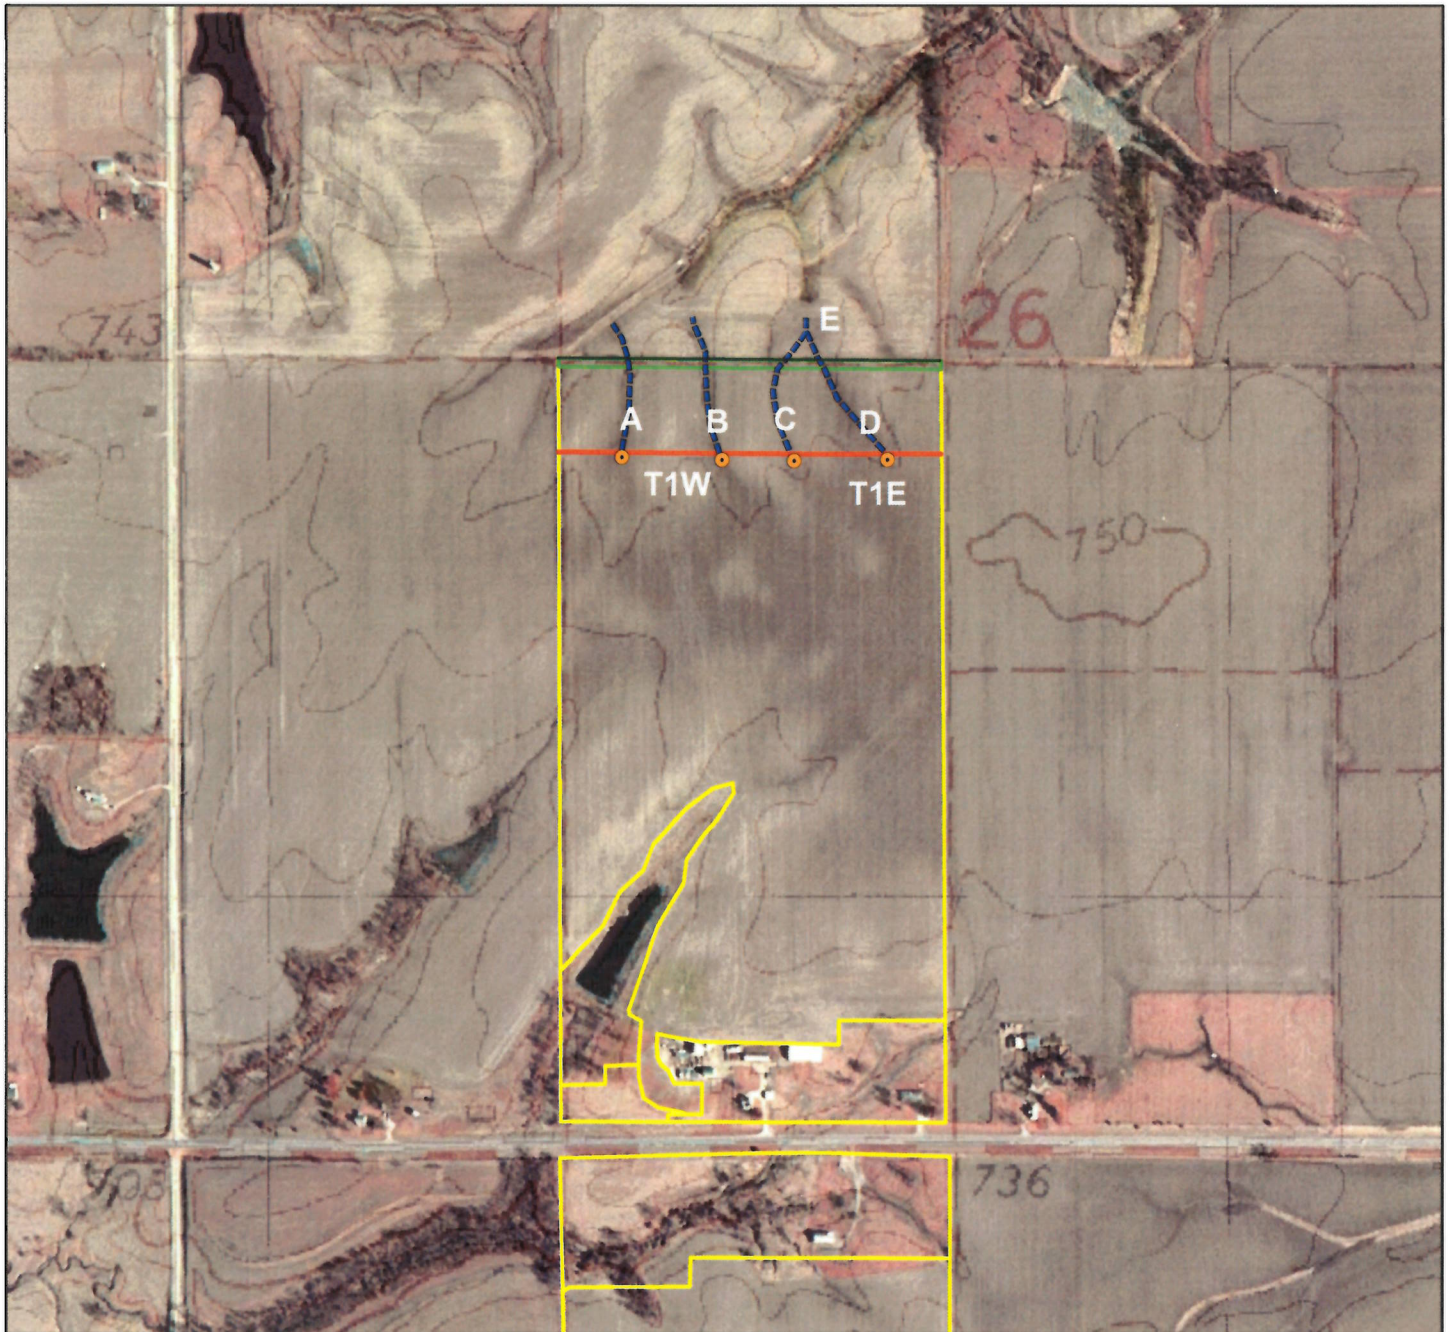

Legend

● Intake


--- Tile

— Practices (lines)

□ Practices (polygons)

□ DICKINSON_RALPH-----t0805-conspla

Image: Washington Co - USGS Topographic Map

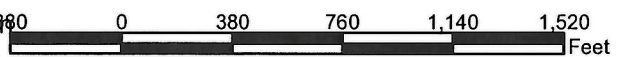


RUSSELL TILING


Ralph
Home

WASHINGTON, IOWA

PHONE: (319) 653-6968

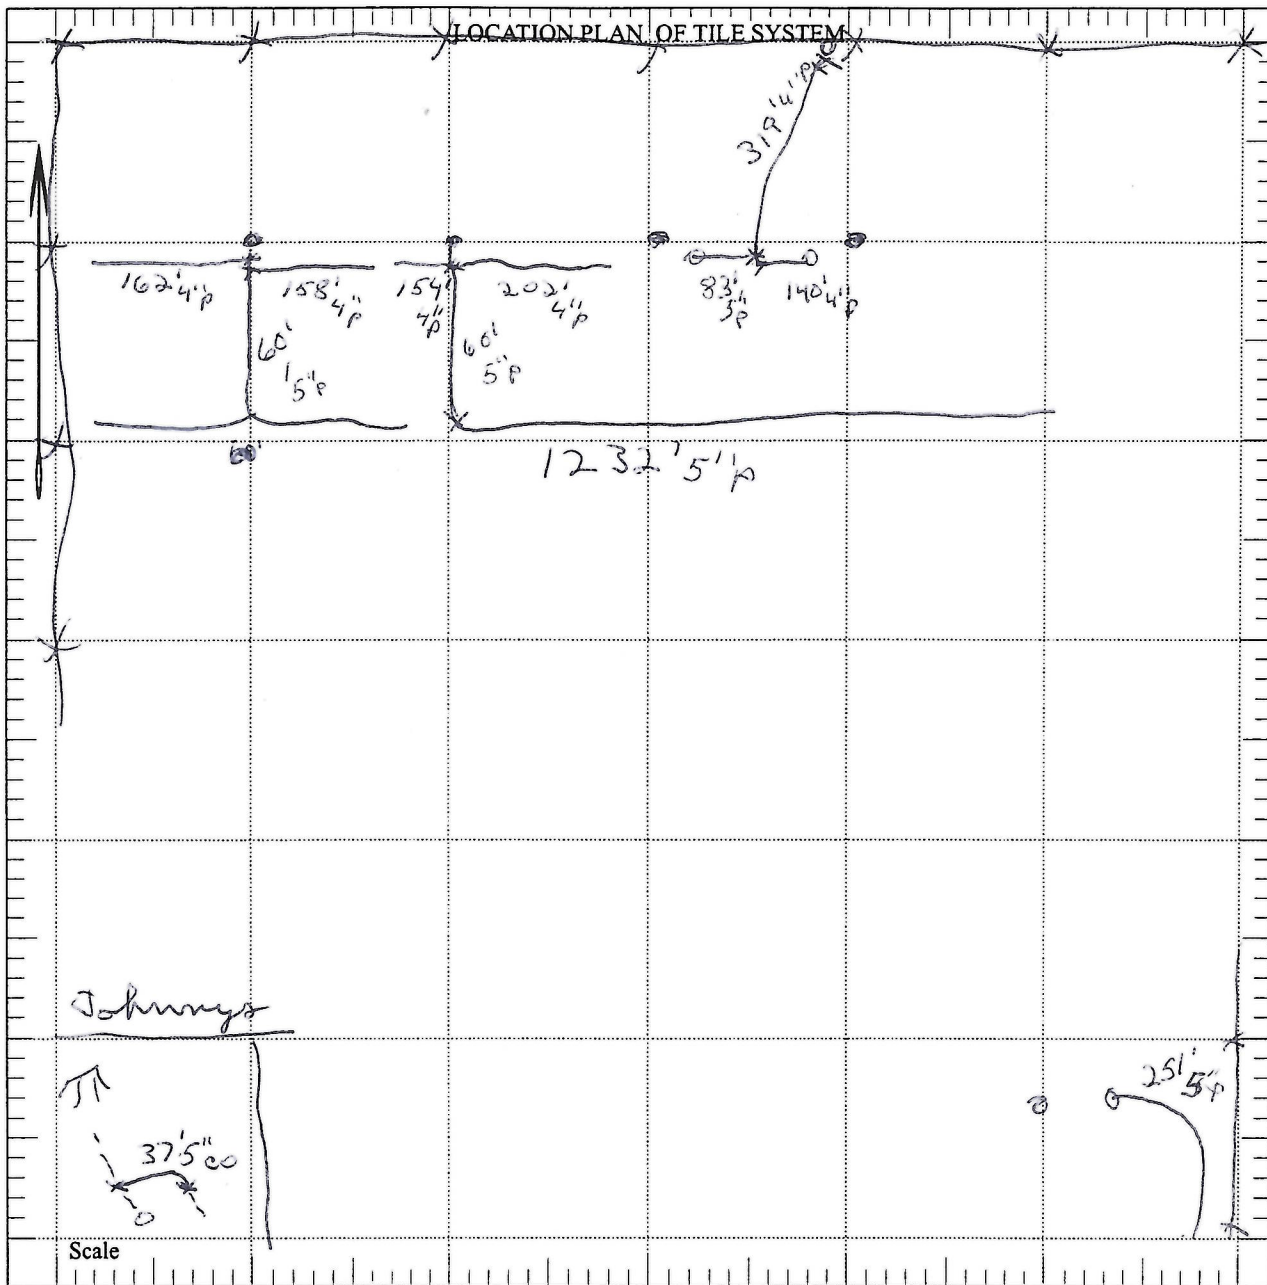

Johnnys

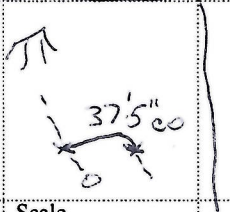

Scale

MATERIAL USED

6" Hixbottom Comp 1111	6 to 5 1
6 to 5 1111	6 to 5 1
4" eved plug 1111	Connections 1111
Back hoe 6 hrs	5" carry at
5" adapters 1111	37'
5" Y 1111	
5 to 4 1111	
4" Tile Total 676'	
5" Tile Total 1603'	
6" 41	

LEGEND


- Permanent Fence
- Tile Lines
- Connection
- Existing Shallow Ditch
- Existing Deep Ditch
- Terrace Intake

OWNER Jeff Dickinson

TOWNSHIP _____ TOWN _____

SECTION _____ COUNTY _____ STATE _____

DATE Dec 08 SIGNED RPR

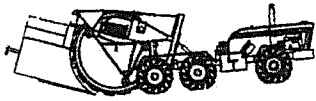

RUSSELL TILING

2780 Hwy 1
Washington, IA 52353

Invoice

Date	Invoice #
12/27/2008	20030488

Bill To

Jeff Dickinson
1436 Hwy 1 & 78
Brighton, IA 52540

Quantity	Item Code	Description	Price Each	Amount
4	6" hickenbottom...	6" Hickenbottom complete	100.00	400.00
5	6 to 5	6 to 5	3.20	16.00
4	4" End Plugs	4" End Plugs	2.50	10.00
6	backhoe	Backhoe Service	85.00	510.00
5	5" Adapter	5" Adapter	2.65	13.25
7	5" Wye	5" Wye	6.10	42.70
4	5 to 4	5 to 4 adapter	2.75	11.00
676	4" Tile feet	x 4" Tile per foot	1.05	709.80
1,603	5" Tile	5" Tile per foot	1.15	1,843.45
1	6" Wye	6" Wye	7.10	7.10
4	connections	connections	15.00	60.00
37	5" c.o. Tile per ft.	5" C.O. tile per foot	0.65	24.05
542	5" tile		1.15	623.3
1	outlet		100	100
1	guard		5.50	5.50
			Total	\$3,647.35
			Balance Due	\$3,647.35

Phone #
319-653-6968


4376.15
5004.15
9380.30
- 555.00 my labor
8825.30

4376.15

Ralph Fence

Dickison Ralph washington clay sec 26

North

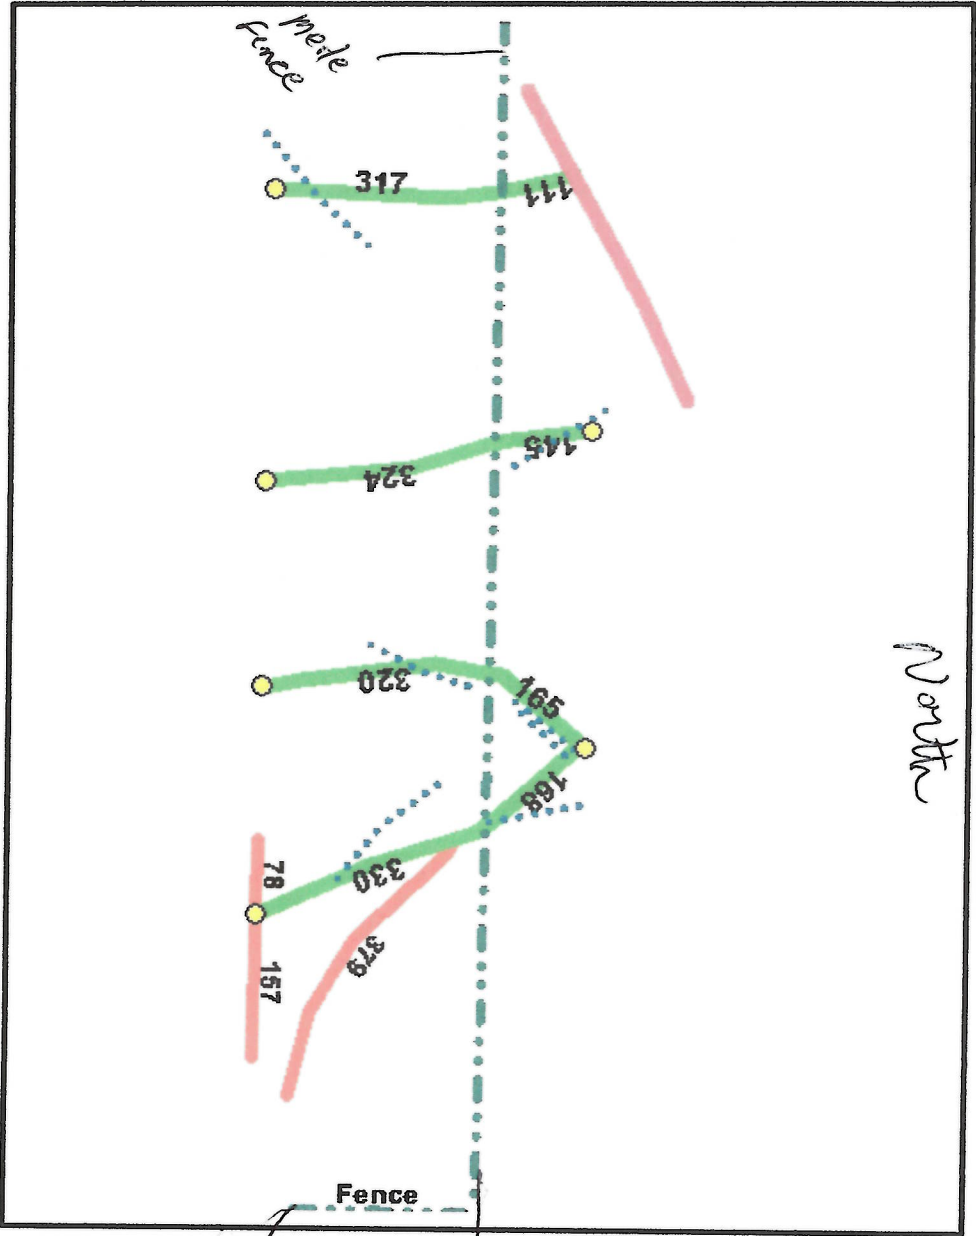

- PointExt_6 inch Riser
- PointExt_4 inch Riser
- Line_Fence (NAME)
- Line_Clay Tile
- Line_8 Inch Tile
- Line_5 inch Tile (LENGTH)
- Line_4 inch Tile (LENGTH)

Denise Fence line

Adriane fence line





Customer Copy

DRISH CONSTRUCTION, INC.

2603 W. Burlington Ave.

Fairfield, IA 52556

Phone: 641-472-9506

Fax: 641-472-9417

ID# 42-1416499

Invoice

Bill To: Ralph Dickinson
1440 Hwy 1 & 78
Brighton, Ia. 52540

Date: 11/29/2006

Invoice No: 1831

		P.O. No.	Terms
Quantity	Description	Rate	Amount
	Location: Washington - Clay - Section 26		
614	4" Tile/Installed	0.98	601.72
10	4" Tile (Customer)	0.35	3.50
1	4" Tee	3.58	3.58
4	4" Coupler	1.34	5.36
4	4" End Plug	1.42	5.68
1,291	5" Tile - Installed	1.30	1,678.30
2	5" Wye	6.71	13.42
1	5" Coupler	2.02	2.02
4	5" Online Intake	80.00	320.00
5	Tile Hookups/Connections	35.00	175.00
	Subtotal		2,808.58
589	Don Dickinson's property price difference between 4" and 5" tile	0.32	188.48
	<i>Dirt Work \$5100</i>		
Thank you for your business.			\$2,997.06

Invoice



TC TILING & EXCAVATING, Inc.

1351 Hwy. 78
Wayland, Iowa 52654
319-256-8722



Ralph Home



INVOICE #	DATE
3629	10/23/2010

BILL TO	PROJECT	TERMS
Jeff Dickinson 1436 Highway 1 & 78 Brighton, IA 52540	trenching north of house	Net 15

QUANTITY	DESCRIPTION	RATE	AMOUNT
121	6" plastic tile plus trenching	1.70	205.70
747	4" plastic tile plus trenching	1.00	747.00
	3 hookups:		
3	4" tee	4.50	13.50
3	4" connector	2.00	6.00
0.5	Cat 315 CL Excavator/hr.	120.00	60.00

Thank you for your business.	Total \$1,032.20
------------------------------	-------------------------

Ralph Home

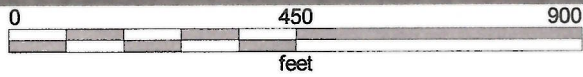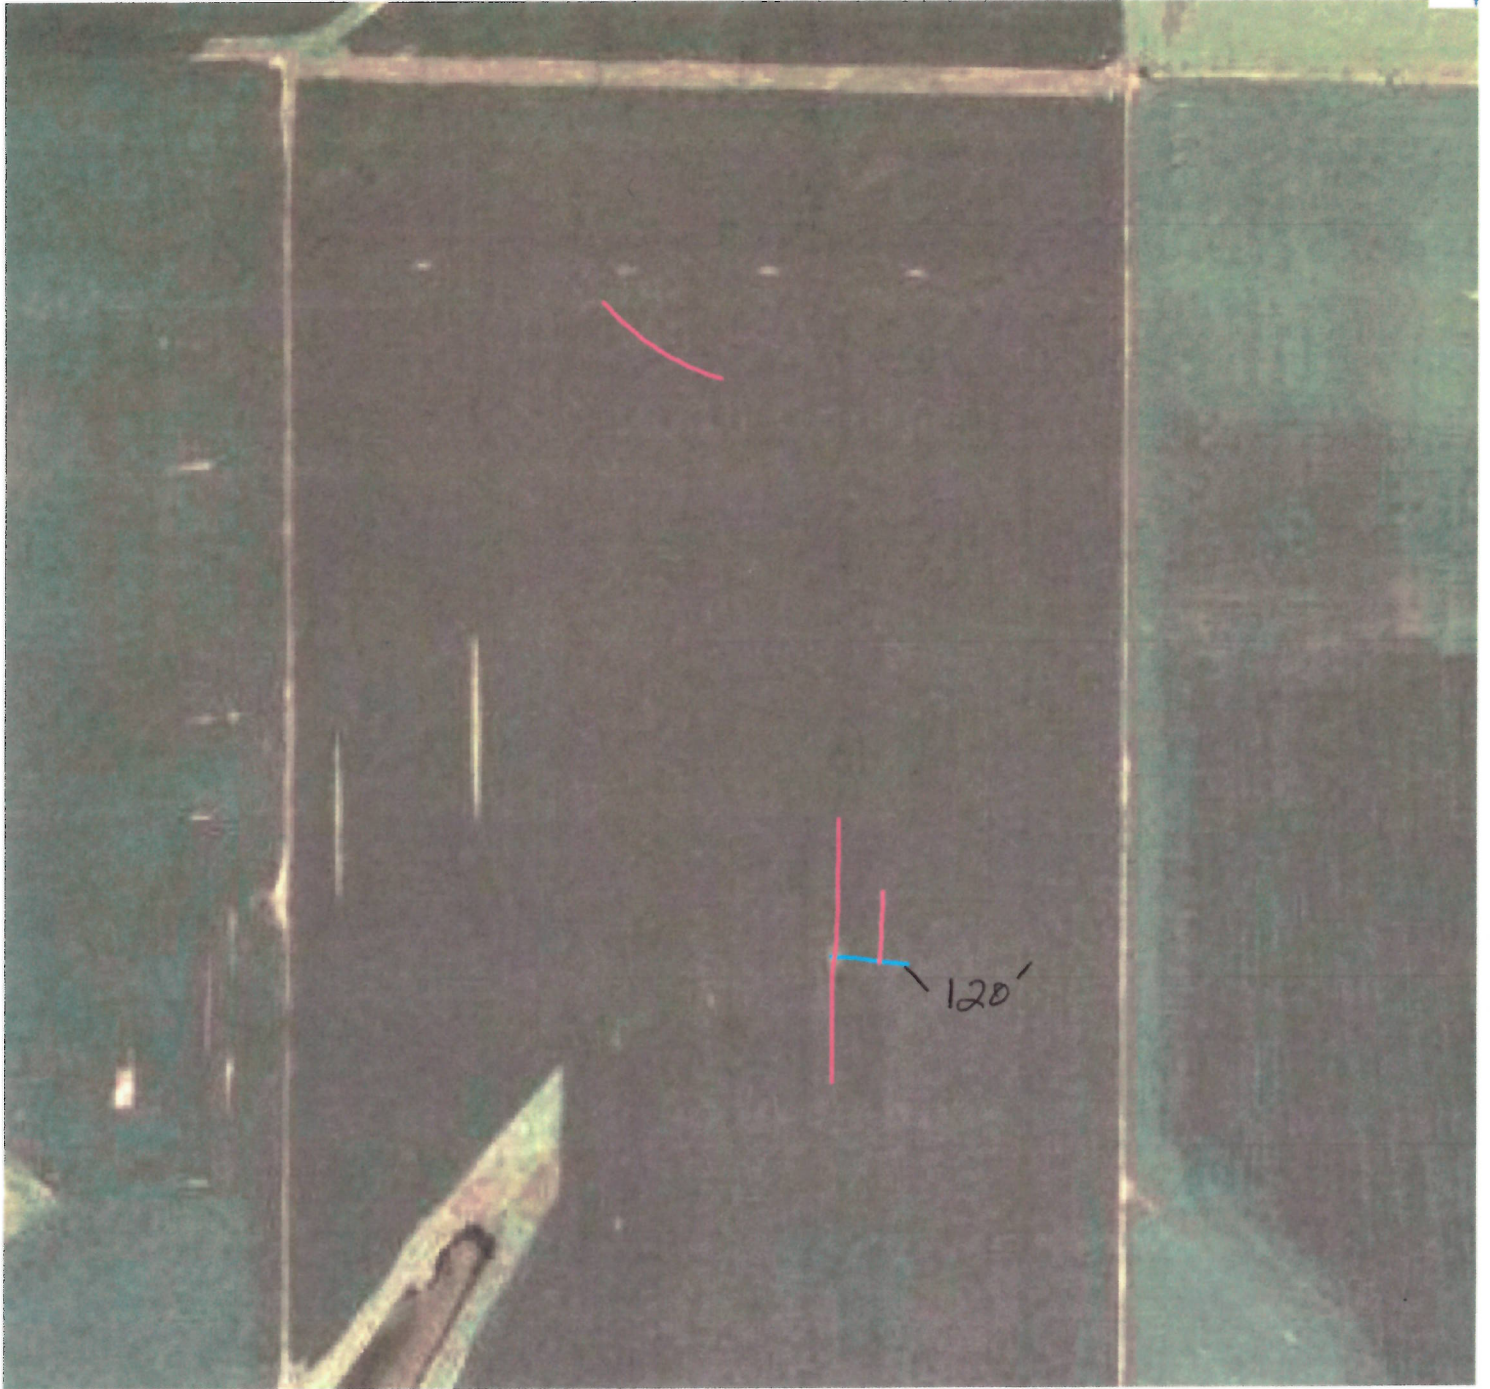

- 4 inch tile
- 6 inch tile