



PLAT OF SURVEY

Sheet 2/2 | Basis of Bearing: IA RTK, ISPS Zone | Huene, Dorothy.dwg

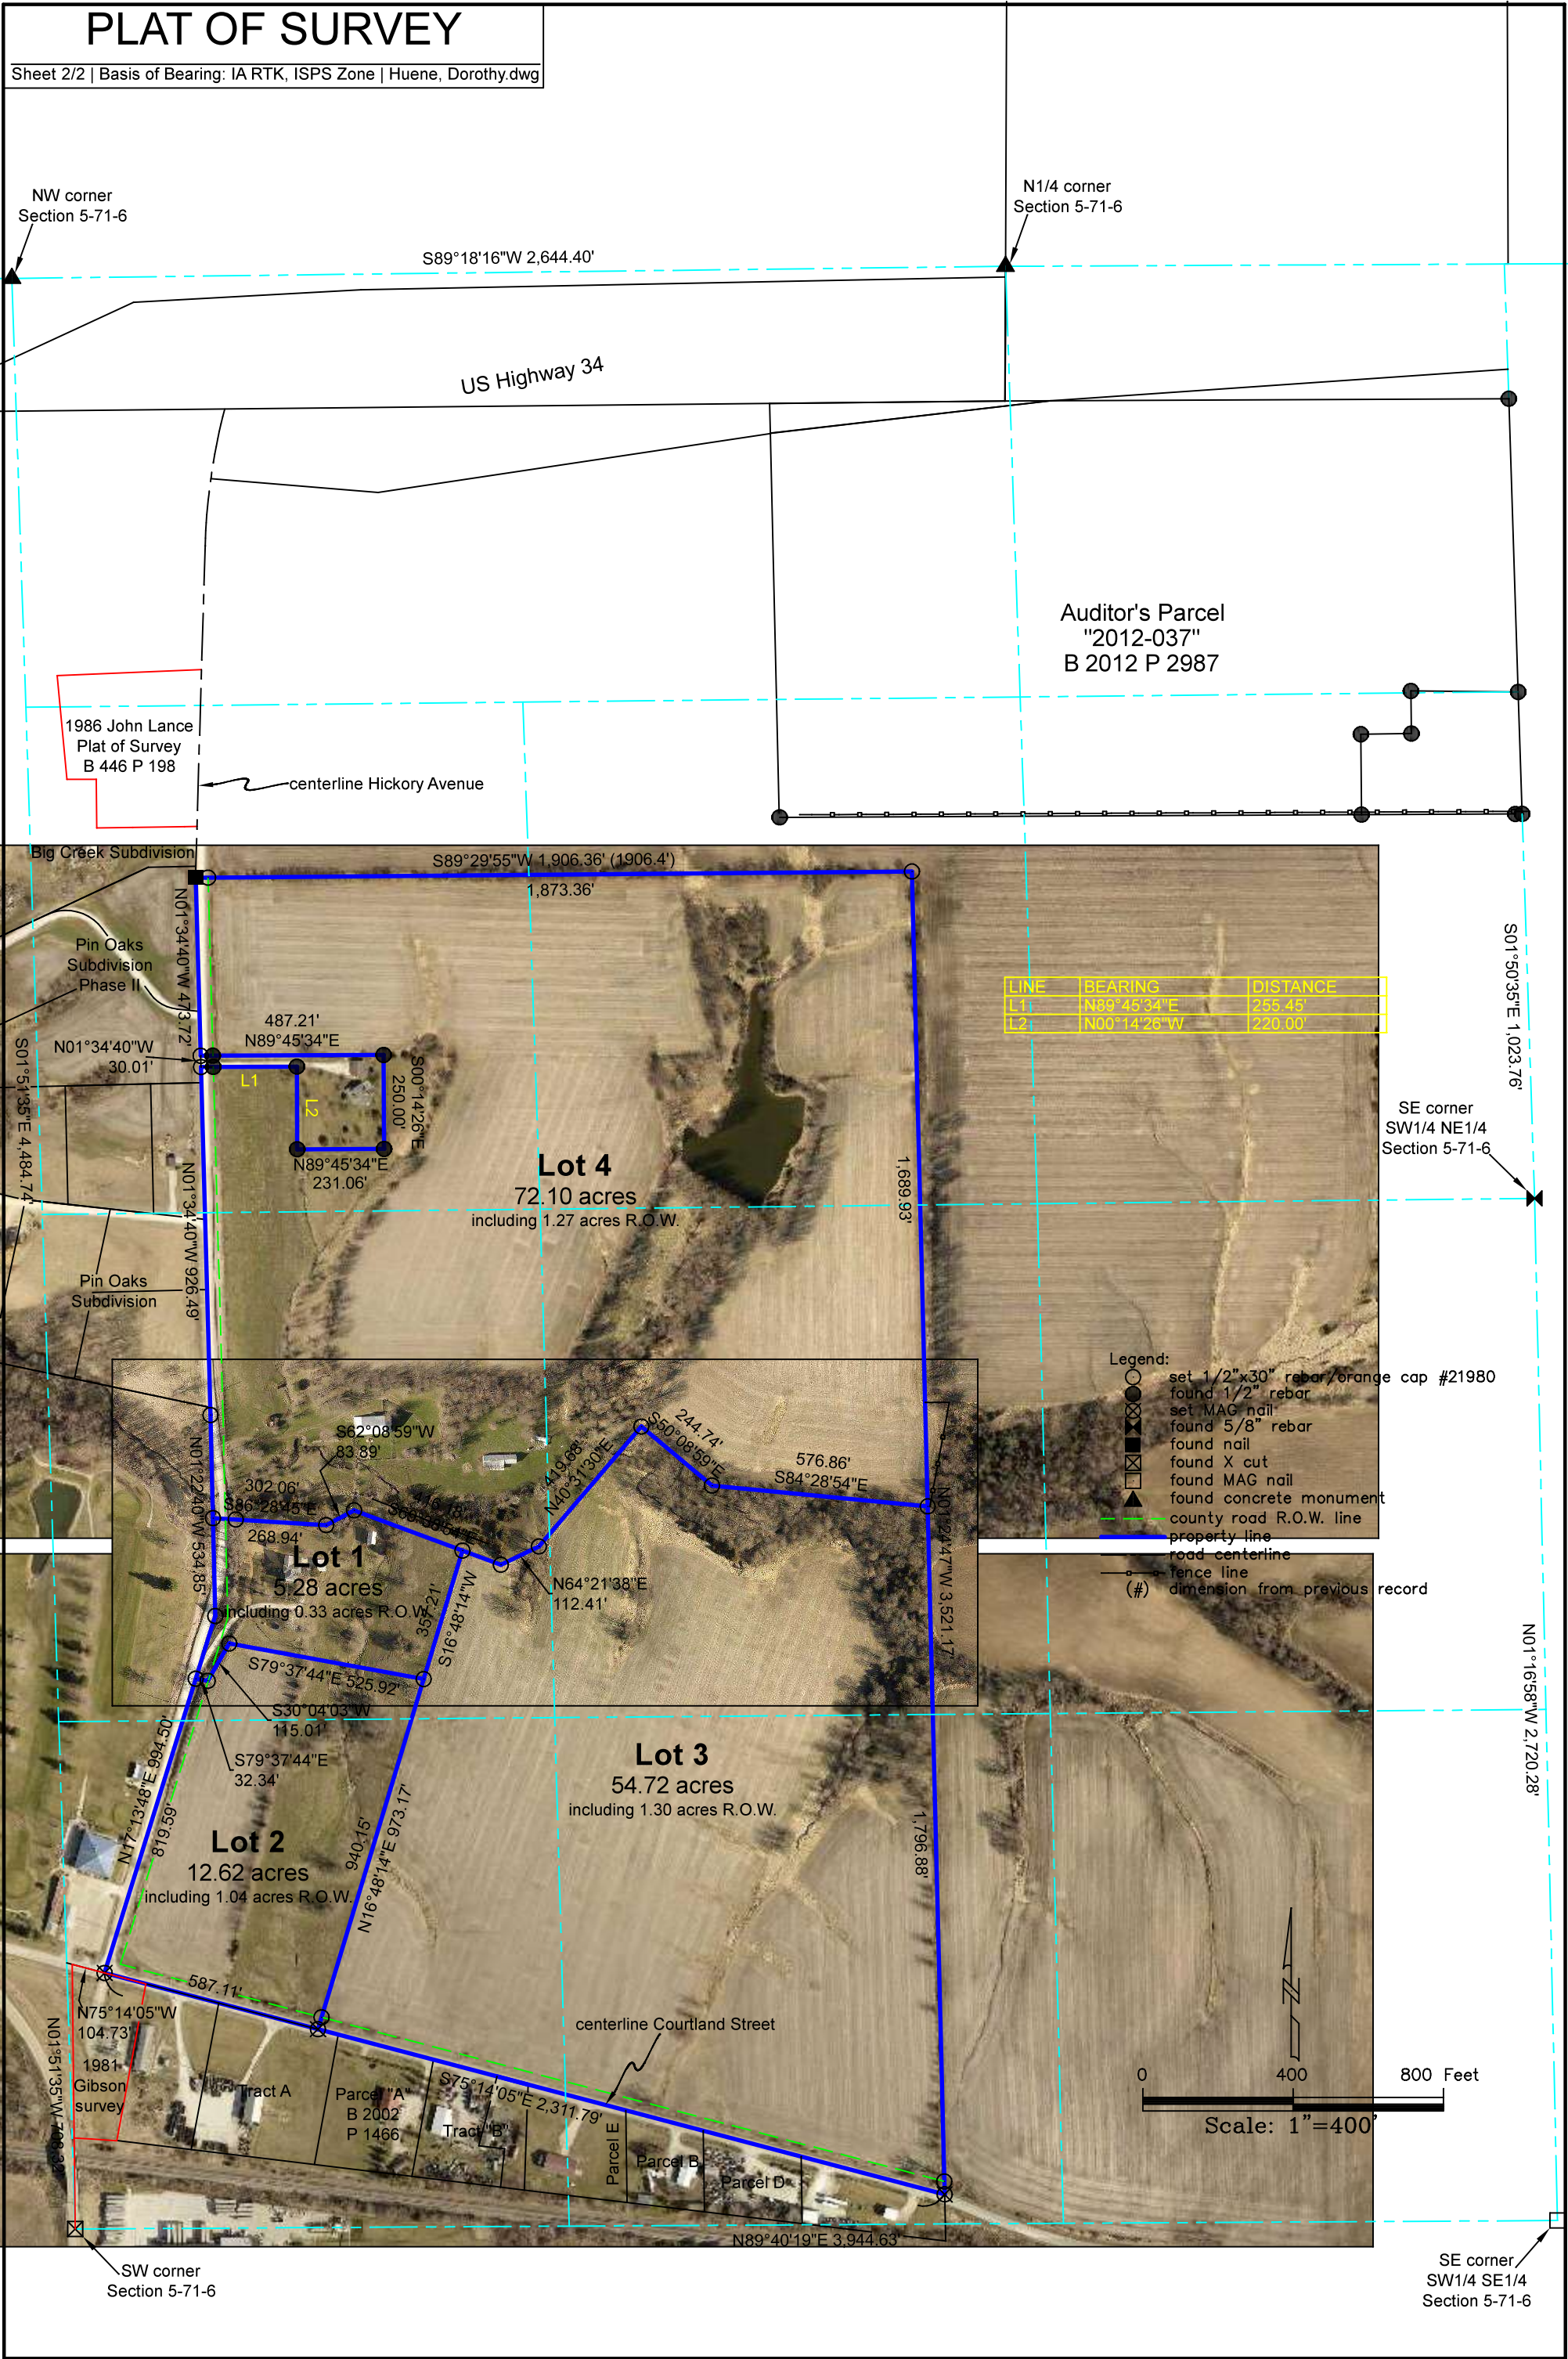

PLAT OF SURVEY

Sheet 2/2 | Basis of Bearing: IA RTK, ISPS Zone | Huene, Dorothy.dwg

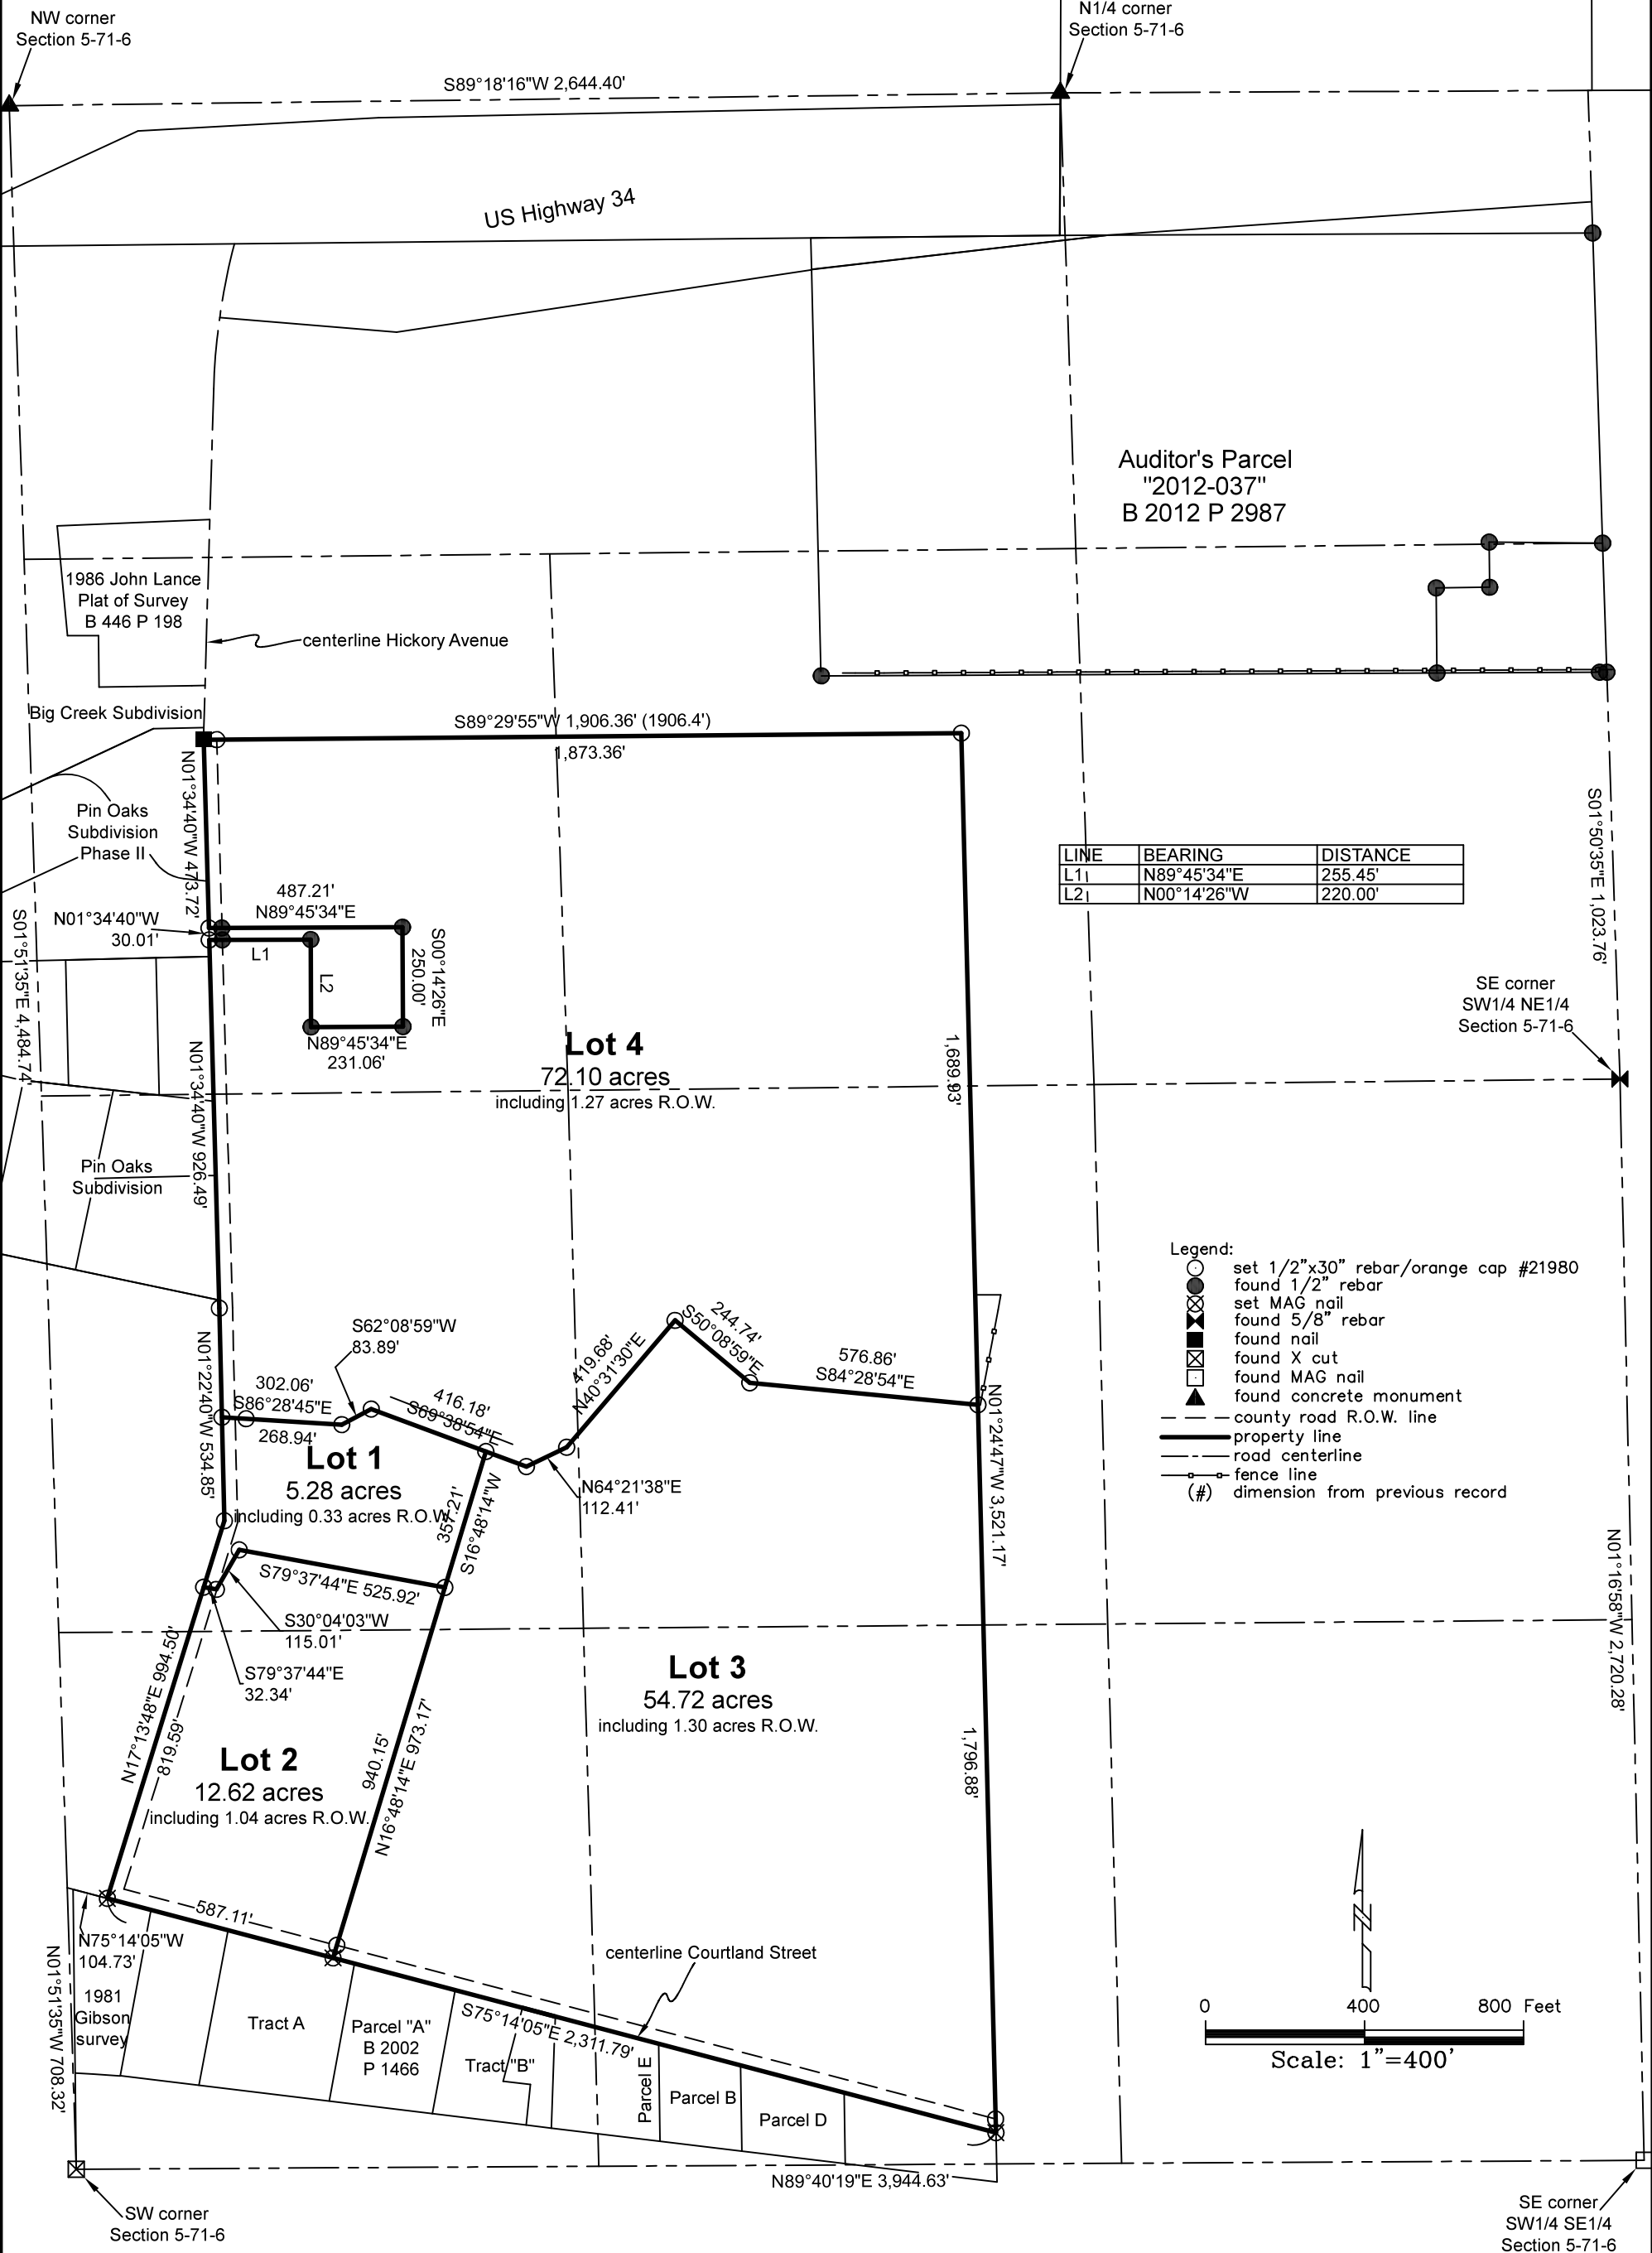

LINE	BEARING	DISTANCE
L1	N89°45'34"E	255.45'
L2	N00°14'26"W	220.00'

- Legend:
- set 1/2"x30" rebar/orange cap #21980
 - found 1/2" rebar
 - set MAG nail
 - found 5/8" rebar
 - found nail
 - found X cut
 - found MAG nail
 - found concrete monument
 - county road R.O.W. line
 - property line
 - road centerline
 - fence line
 - (#) dimension from previous record

