

2100 ST SE

16


15


i

NORMAN

Norman

5

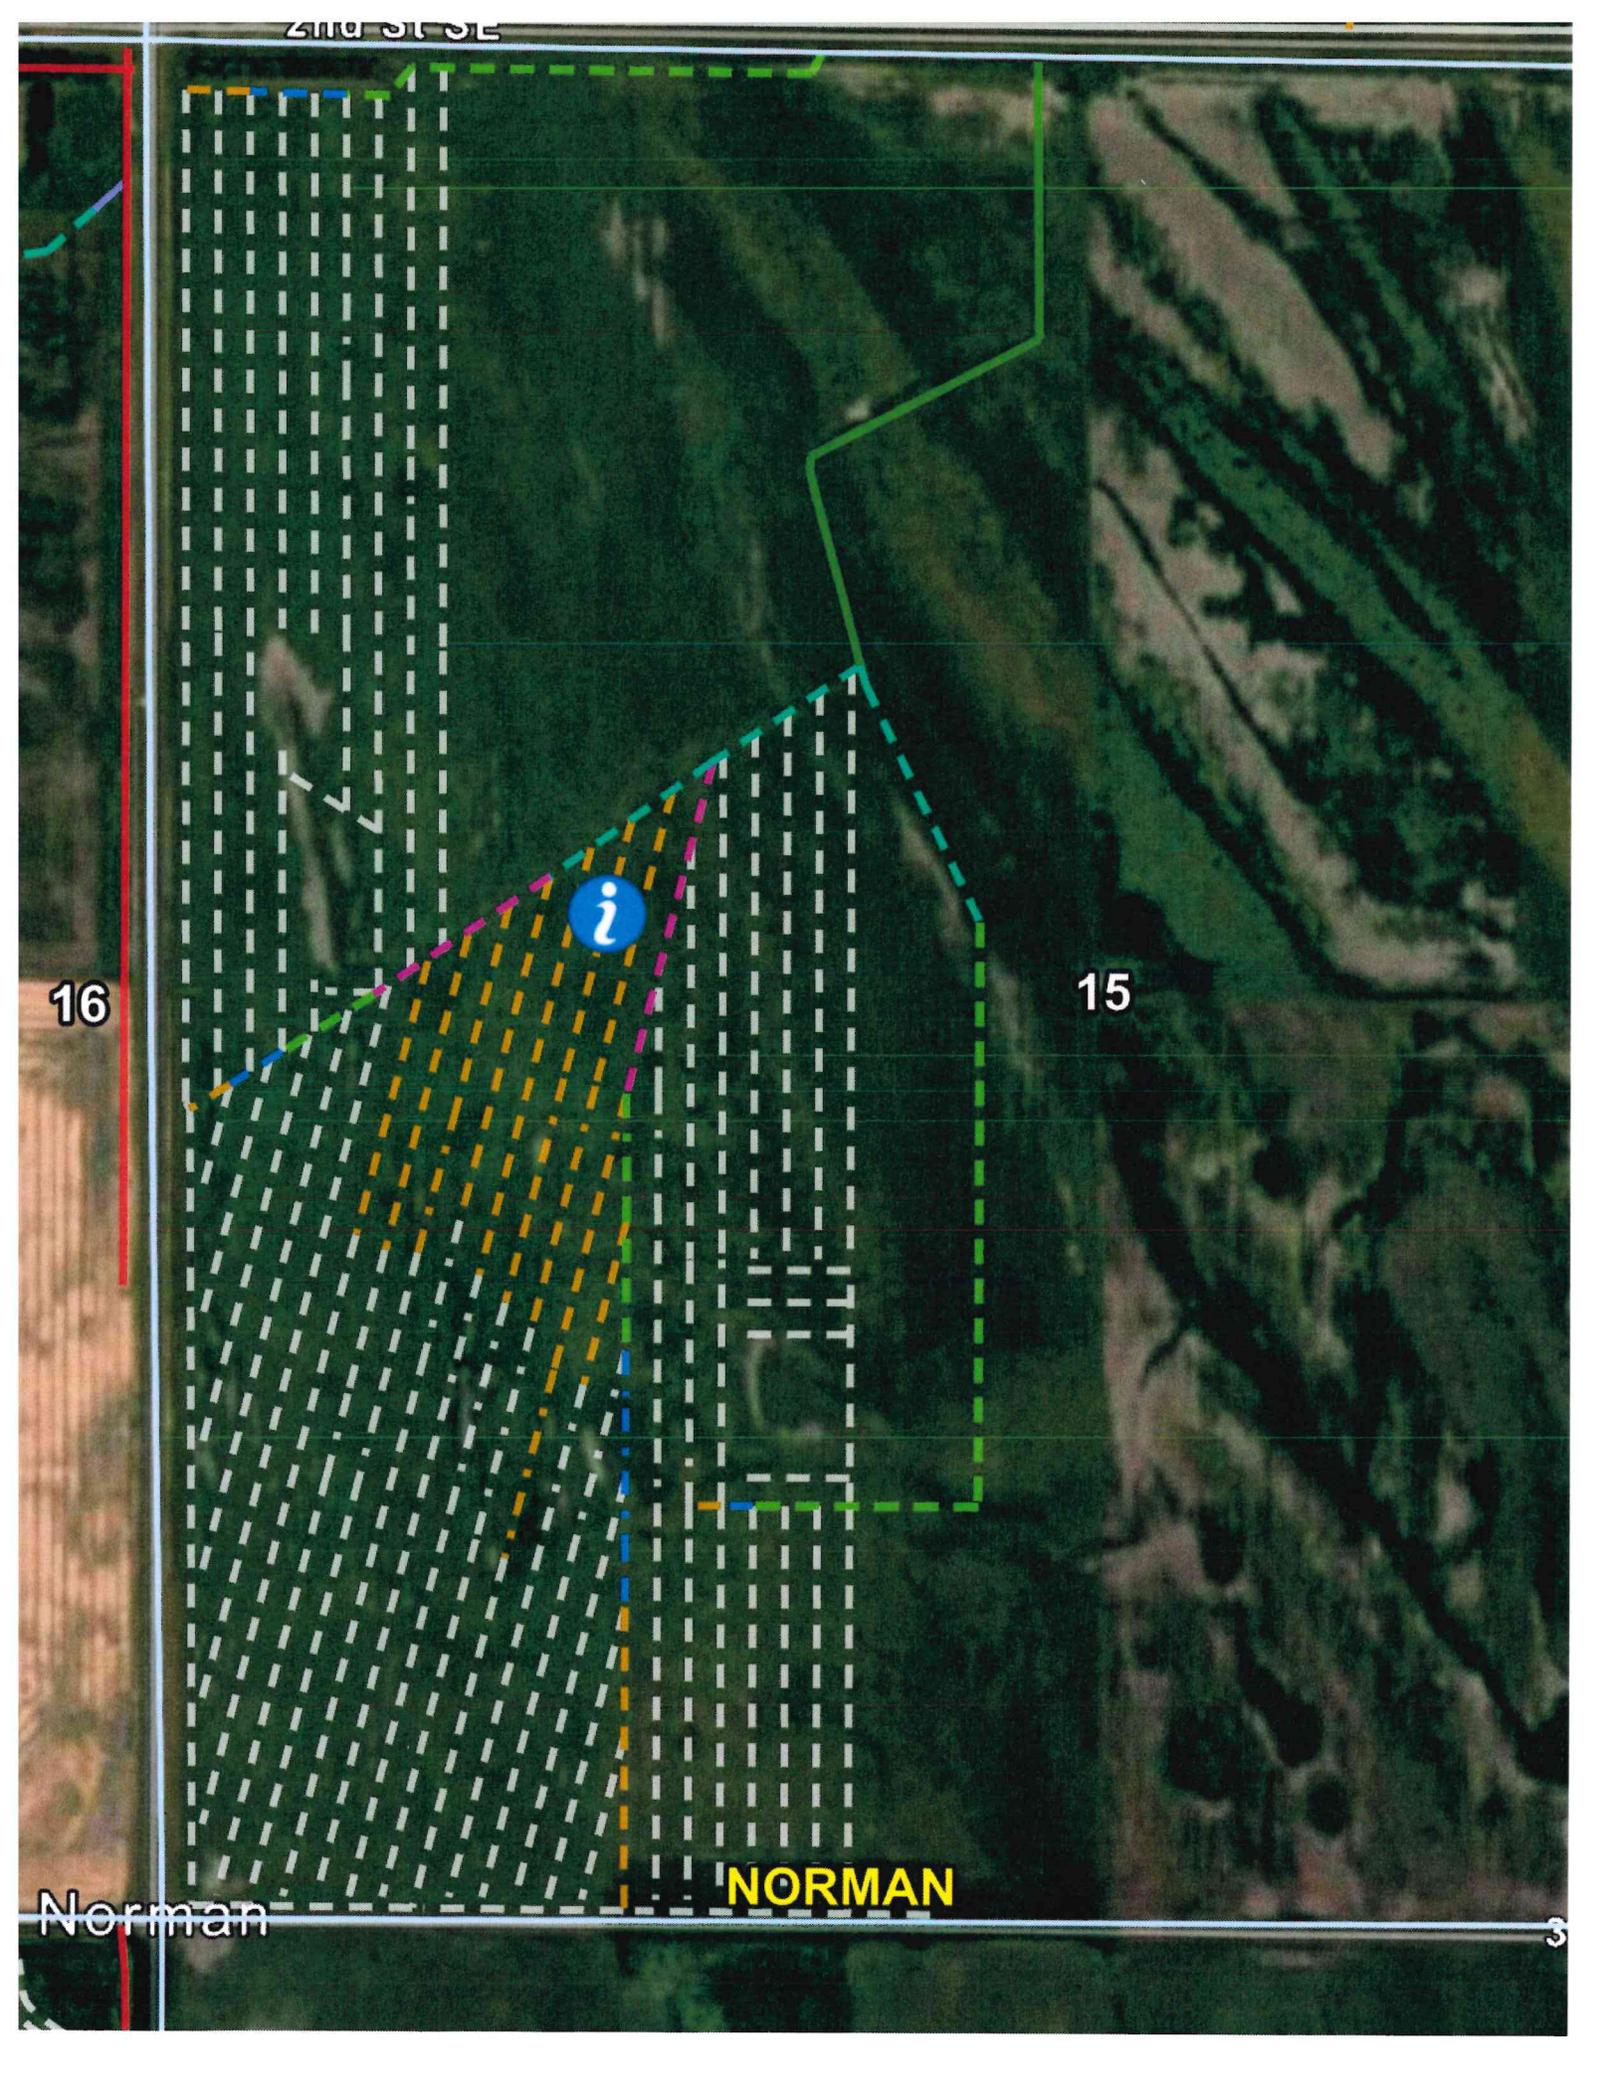

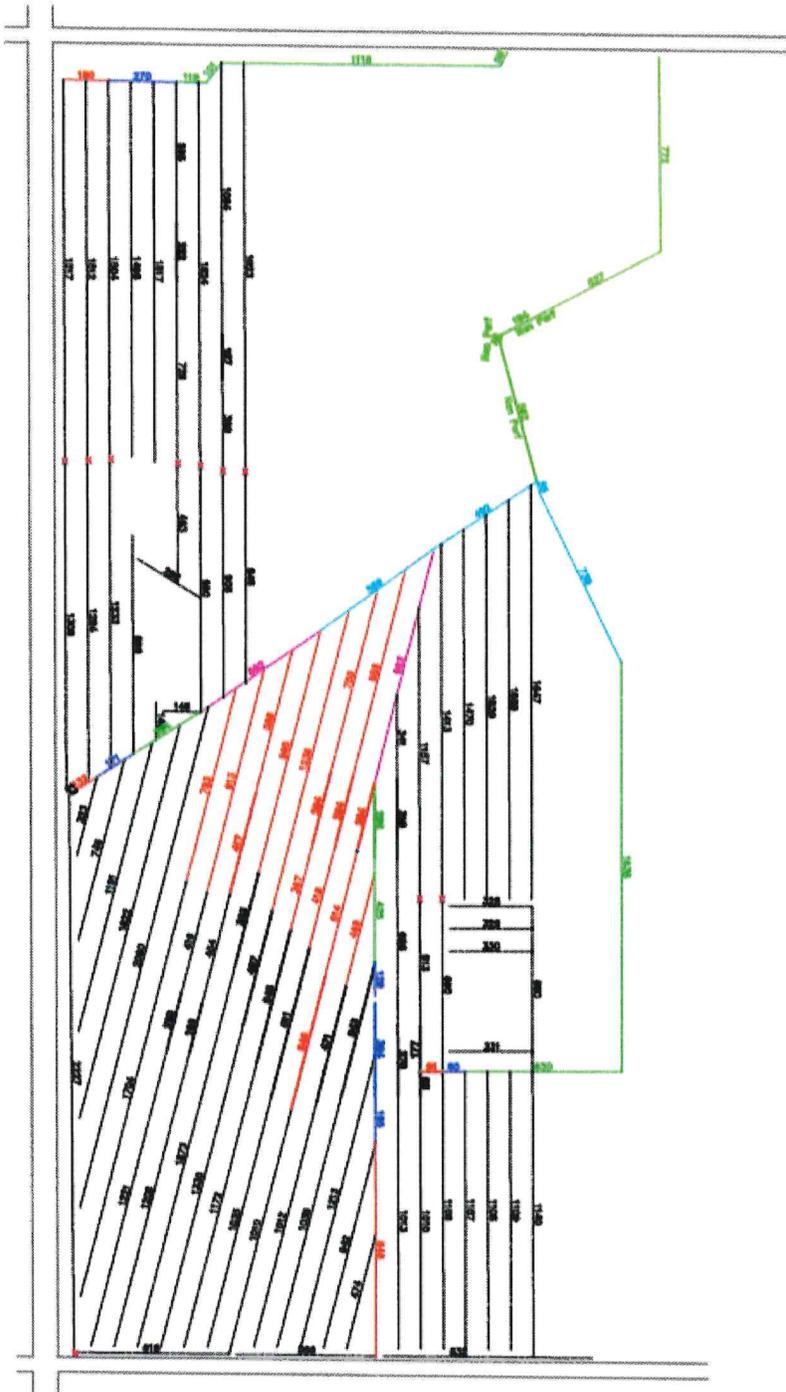

		56113 State Hwy 56 West Concord, MN 55985 507-527-2264 www.ellingsoncompanies.com		7/11/16 Revision 10-25-07 JAW Drawn by: Ray Thomas			
Existing Tile	---	0 Ft 3" Perf	---	0 Ft 3" NP	---	0 Ft 3" Sock	---
Ditches & WW	---	0 Ft 4" Perf	4690	0 Ft 4" NP	68863	0 Ft 4" Sock	---
Parcel Boundary	---	0 Ft 5" Perf	1906	0 Ft 5" NP	9056	0 Ft 5" Sock	---
Elec & Tele Cable	---	0 Ft 6" Perf	364	0 Ft 6" NP	654	0 Ft 6" Sock	---
Gas Line	---	0 Ft 8" Perf	295	0 Ft 8" NP	4392	0 Ft 8" Sock	---
Trees	●	0 Ft 10" Perf	---	0 Ft 10" NP	1555	0 Ft 10" Sock	---
		0 Ft 12" Perf	---	0 Ft 12" NP	1846	0 Ft 12" Sock	---
		0 Ft 15" Perf	---	0 Ft 15" NP	---	0 Ft 15" Sock	---
		0 Ft 18" Perf	---	0 Ft 18" NP	---	0 Ft 18" Sock	---
		0 Ft 12" DW	---	---	---	---	---
		2086 Ft 15" DW	---	---	---	---	---
		0 Ft 18" DW	---	---	---	---	---
Larson Ed State: nd County: Trail Acres: 176 Spacing: 90		Render: Top: Norman Sec: 15 D-C: 3/8					