

RETRACEMENT PLAT OF SURVEY	
<u>INDEX LEGEND</u>	
Property Location:	part SE1/4 NW1/4 & part SW1/4 NE1/4 Section 34 Township 74 North, Range 11 West, Keokuk County, Iowa
Surveyor:	Robert H. Lance, Iowa P.L.S. #21980, rob@lancesurveying.com
Return Document to:	Lance Surveying Services (319) 986-6779 1505 North Broadway Street, Mt. Pleasant, IA 52641
Survey Requested by:	John Day John L & Ann M Day
Proprietor:	
Survey Completed:	20 August 2024
Sheet 1/1 Basis of Bearing: IA RTK, ISPS Zone Day, John.dwg	

Property Location: part SE1/4 NW1/4 & part SW1/4 NE1/4 Section 34 Township 74 North, Range 11 West, Keokuk County, Iowa

Surveyor: Robert H. Lance, Iowa P.L.S. #21980, rob@lancesurveying.com

Return Document to: Lance Surveying Services (319) 986-6779
1505 North Broadway Street, Mt. Pleasant, IA 52641

Survey Requested by: John Day
John L & Ann M Day

Proprietor: John L & Ann M Day


Survey Completed: 20 August 2024

Sheet 1/1 | Basis of Bearing: IA RTK, ISPS Zone | Day, John.dwg

Proprietor: John L & Ann M Day

Sheet 1/1 | Basis of Bearing: IA RTK, ISPS Zone | Day, John.dwg

Se

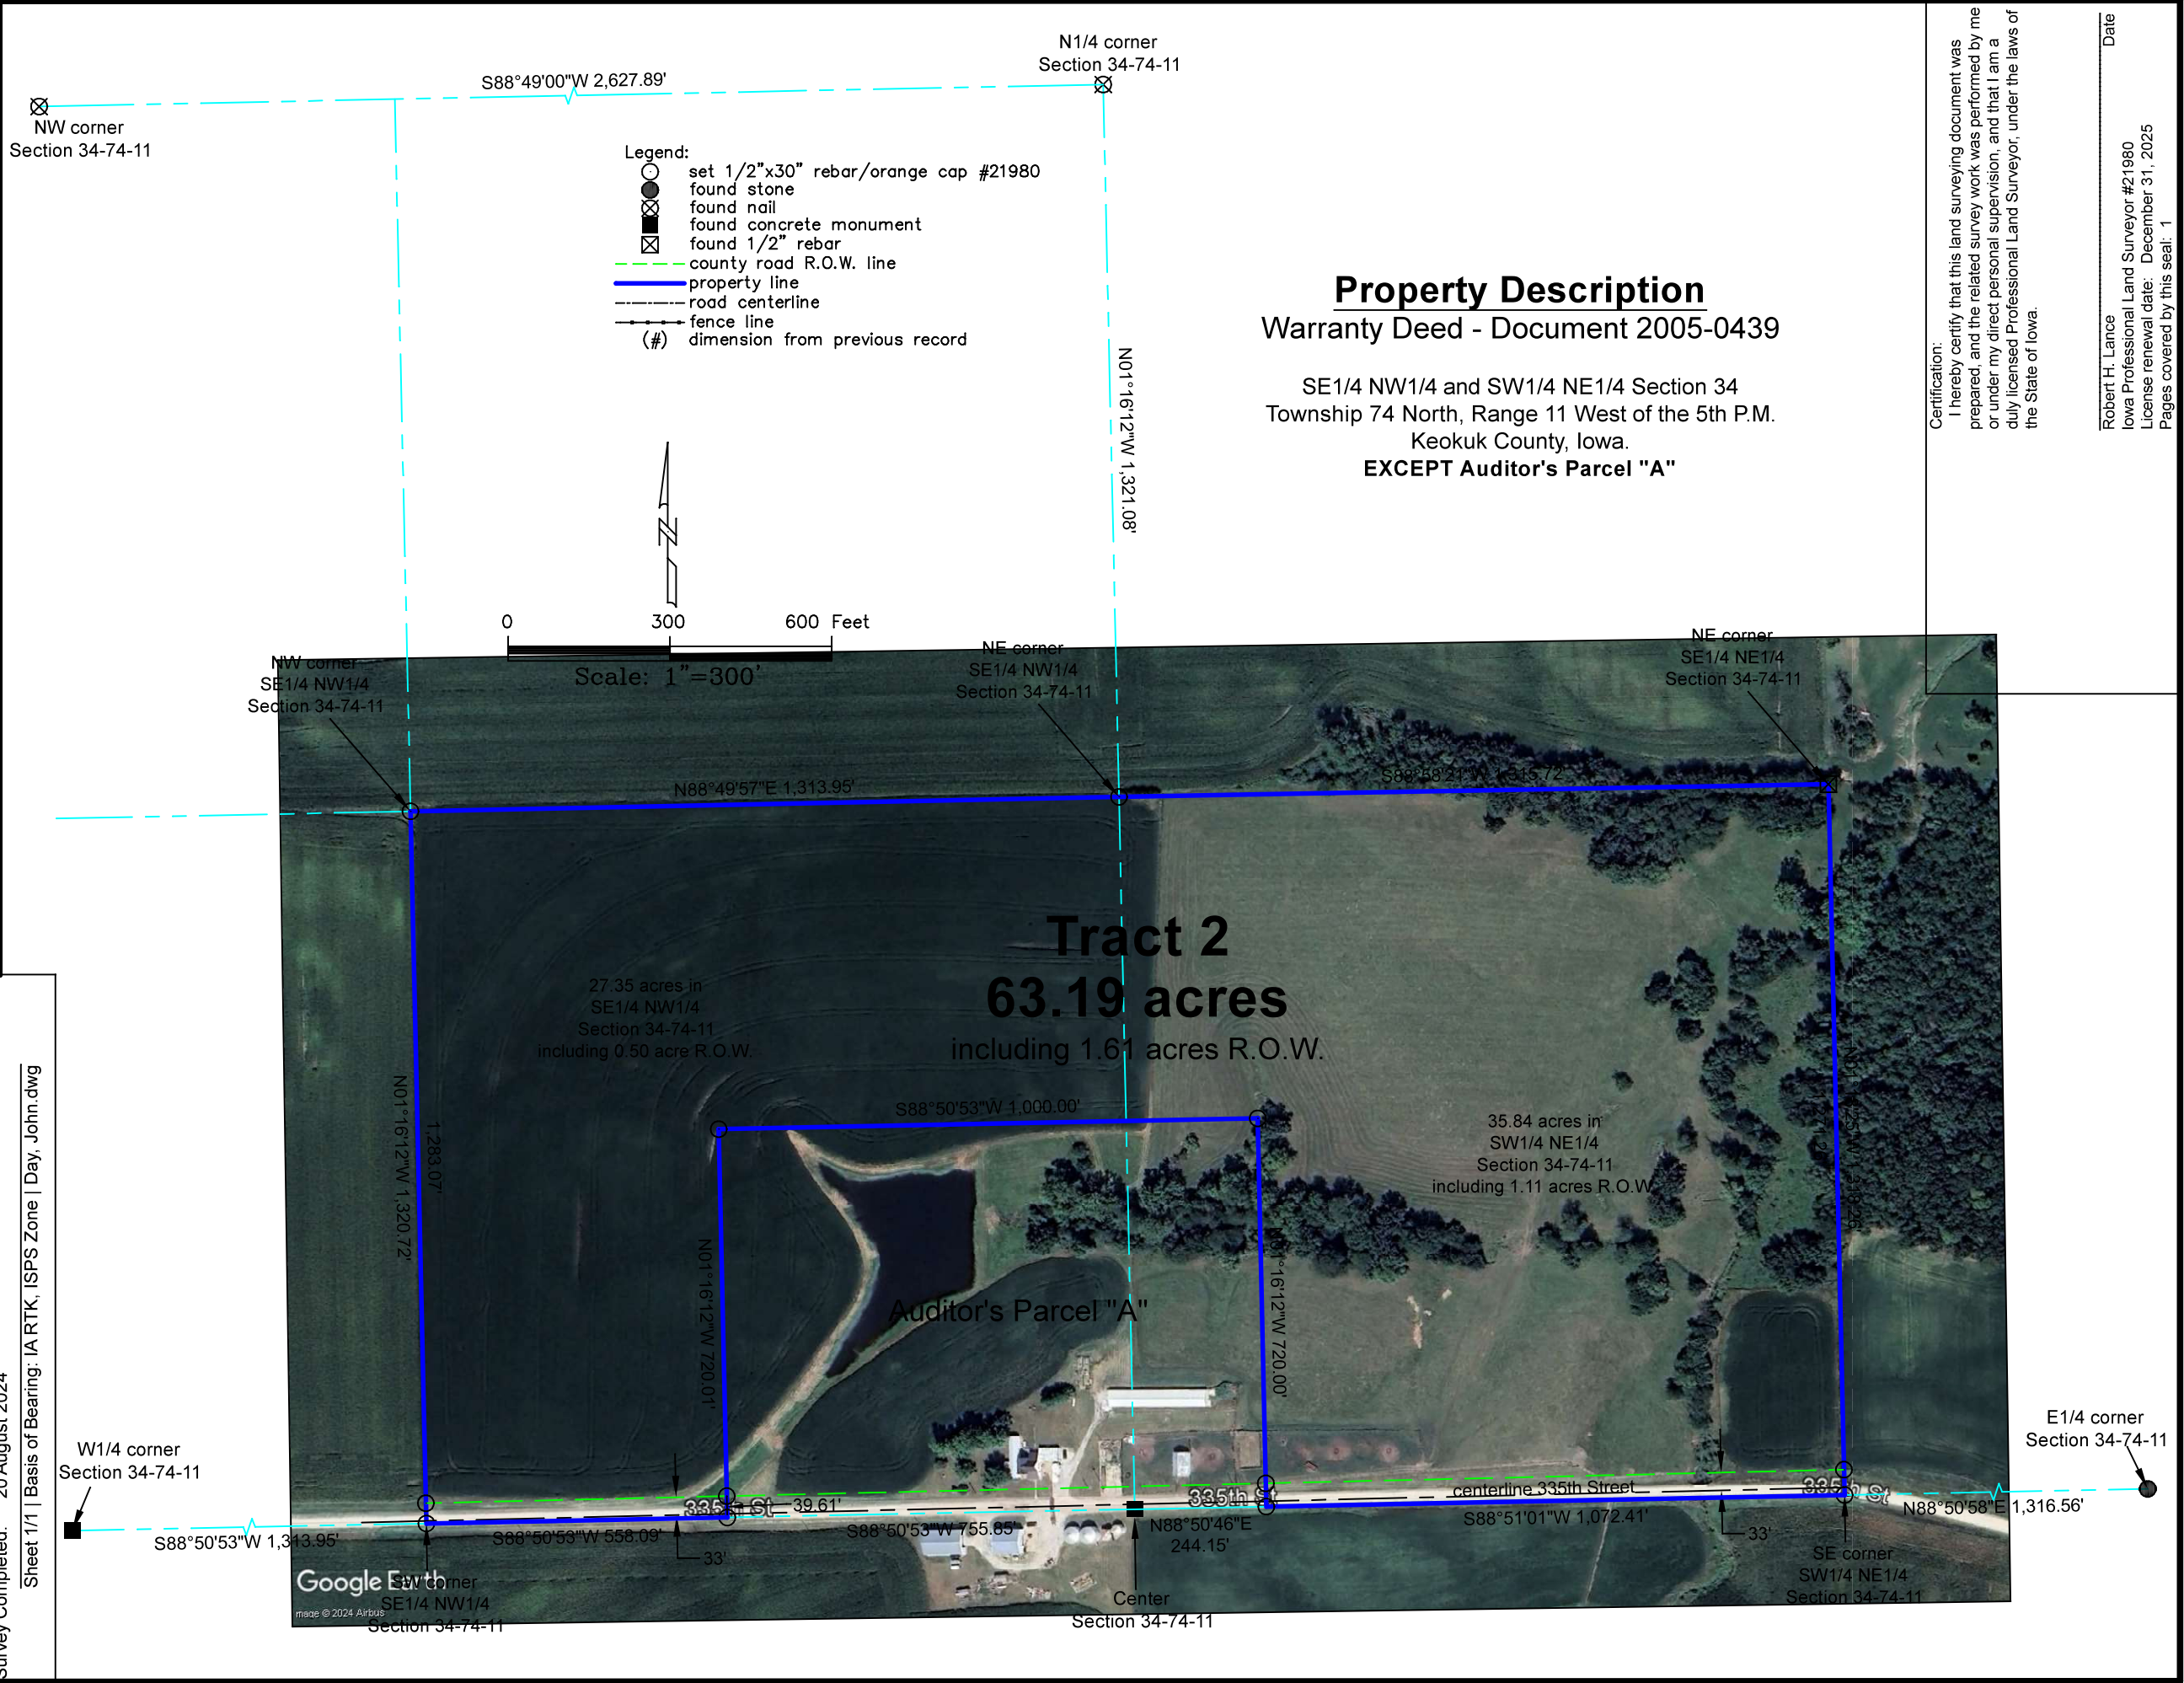

I hereby certify that this land surveying document was prepared, and the related survey work was performed by me or under my direct personal supervision, and that I am a duly licensed Professional Land Surveyor, under the laws of the State of Iowa.

Iowa Professional Land Surveyor #21980
License renewal date: December 31, 2025

Pages covered by this seal: 1