


RETRACEMENT
PLAT OF SURVEY

INDEX LEGEND

Property Location: part SE1/4 NW1/4 & part SW1/4 NE1/4 Section 34
Township 74 North, Range 11 West, Keokuk County, Iowa
Surveyor: Robert H. Lance, Iowa P.L.S. #21980, rob@lancesurveying.com
Return Document to: Lance Surveying Services (319) 986-6779
1505 North Broadway Street, Mt. Pleasant, IA 52641
Survey Requested by: John Day
Proprietor: John L & Ann M Day
Survey Completed: 20 August 2024
Sheet 1/1 | Basis of Bearing: IA RTK, ISPS Zone | Day, John.dwg

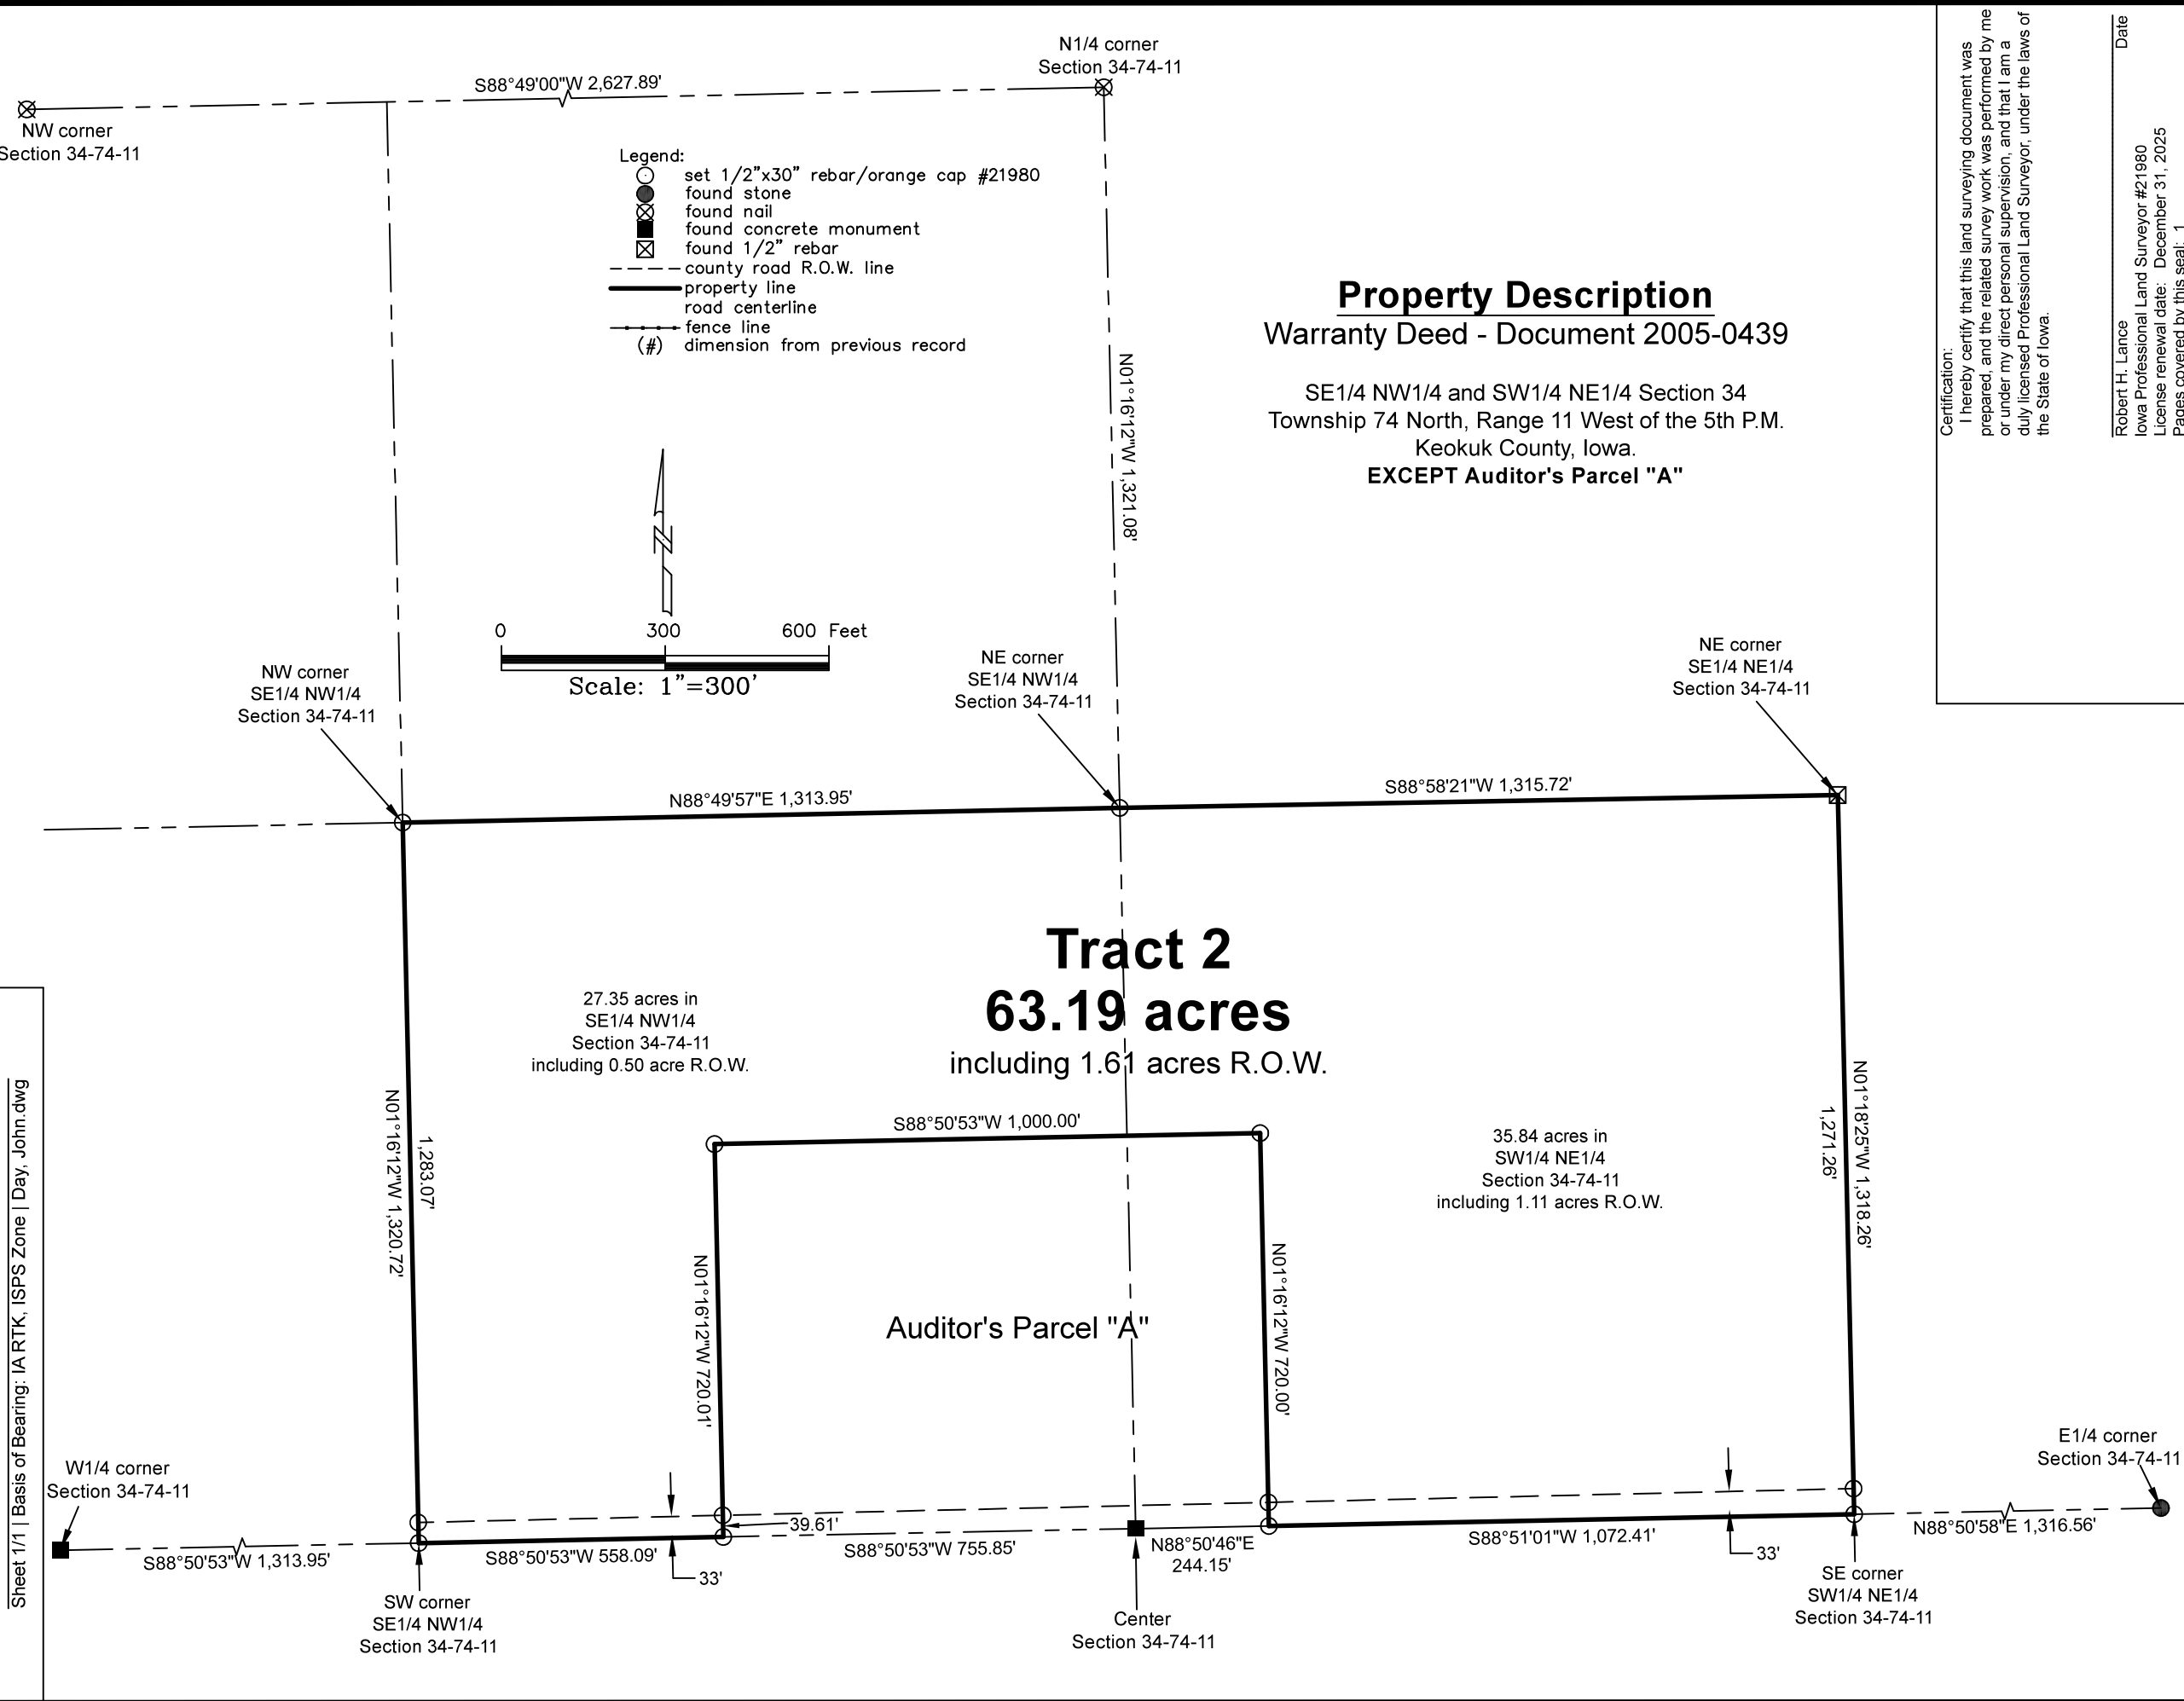

Certification:
I hereby certify that this land surveying document was prepared, and the related survey work was performed by me or under my direct personal supervision, and that I am a duly licensed Professional Land Surveyor, under the laws of the State of Iowa.

Robert H. Lance
Iowa Professional Land Surveyor #21980
License renewal date: December 31, 2025
Pages covered by this seal: 1

Date