


CERTIFICATE OF SURVEY

IN THE NE 1/4-NW 1/4
SECTION 26-142-44
CLAY COUNTY, MINNESOTA

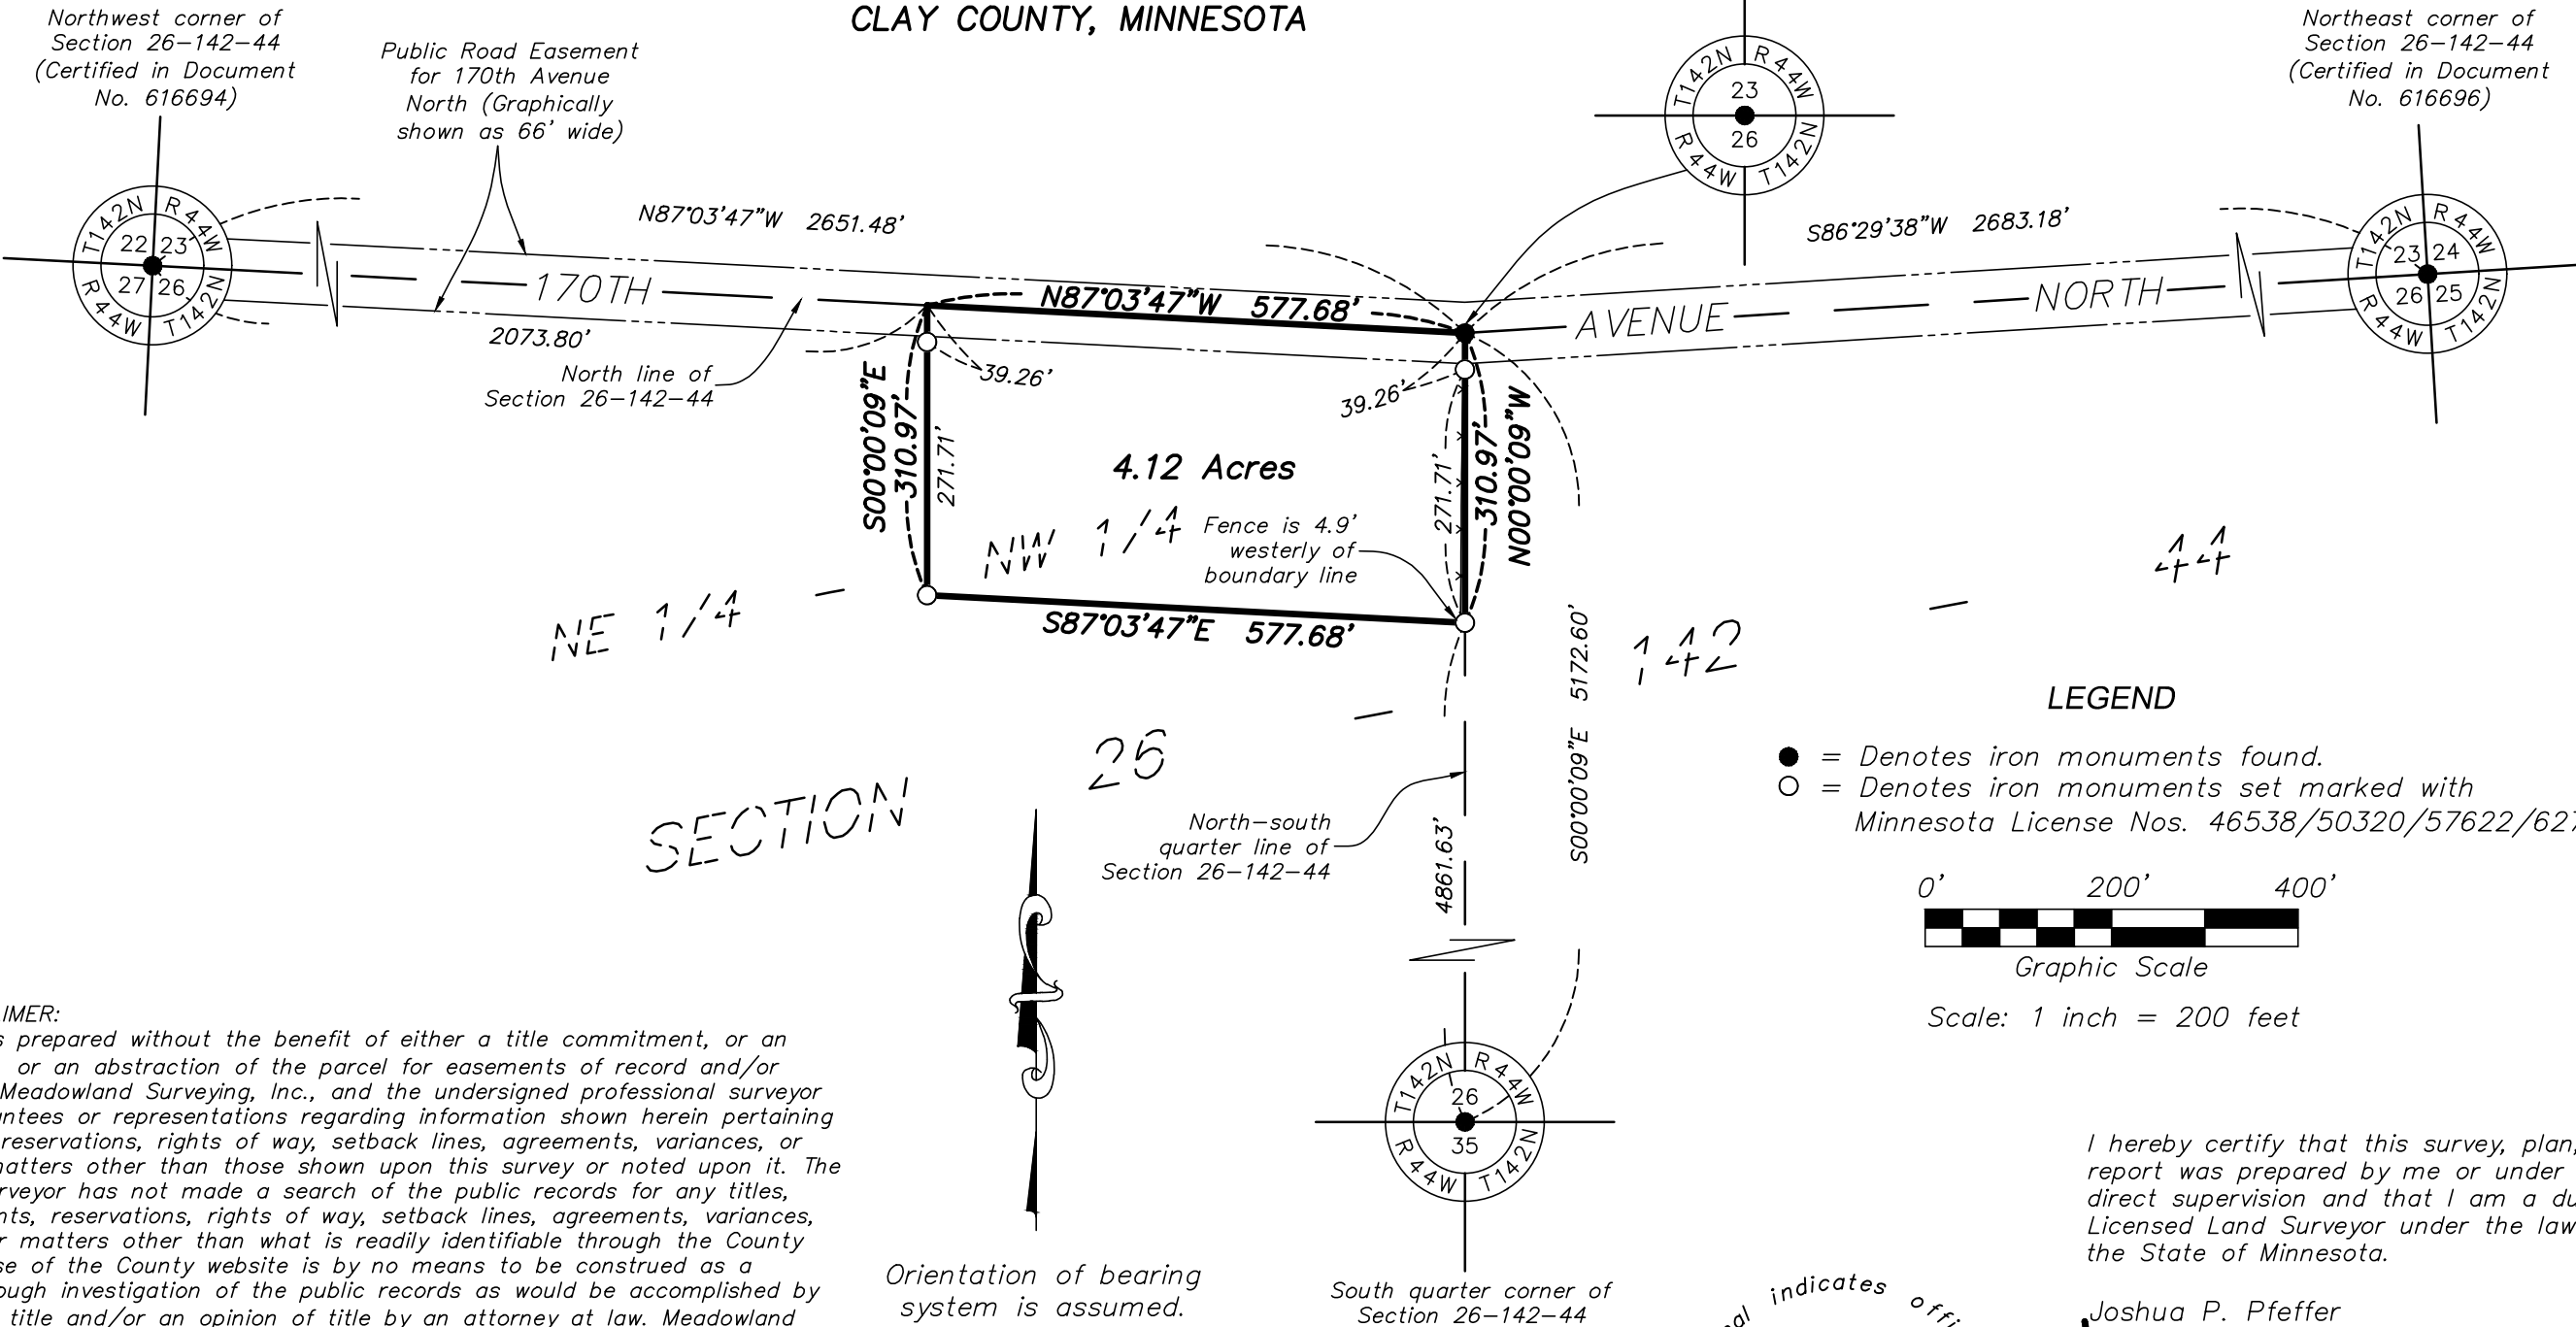

MEADOWLAND SURVEYING, INC.
1118 HWY 59 SOUTH, DETROIT LAKES, MN 56501
EMAIL: frontdesk@meadowlandsurveying.com
www.meadowlandsurveying.com
218-846-4289

CLIENT:

STEFFES GROUP, INC.
C/O ASHLEY OVERBY
2000 MAIN AVE. E.
WEST FARGO, ND 58078

COMP FILE:	13RASMUSSEN(CC)
S/T/R:	26-142-44
DWG FILE:	26ERICKSON_COS
COMP BY:	JEL
DRAWN BY:	JEL

I hereby certify that this survey, plan, or report was prepared by me or under my direct supervision and that I am a duly Licensed Land Surveyor under the laws of the State of Minnesota.

Joshua P. Pfeffer
Print name
Signature:
November 19, 2024
Date: 57622
License #

DRAWING NUMBER: 10680-15