


CERTIFICATE OF SURVEY


PART OF THE SW 1/4
SECTION 27, T 105 N, R 16 W
DODGE COUNTY, MINNESOTA

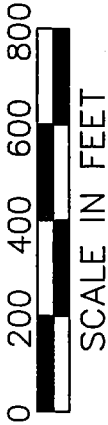


BASIS OF BEARINGS

All Bearings are in relationship with the Dodge County Coordinate System NAD 83, Adjusted 1996.

Note: At the clients request no monuments were set.

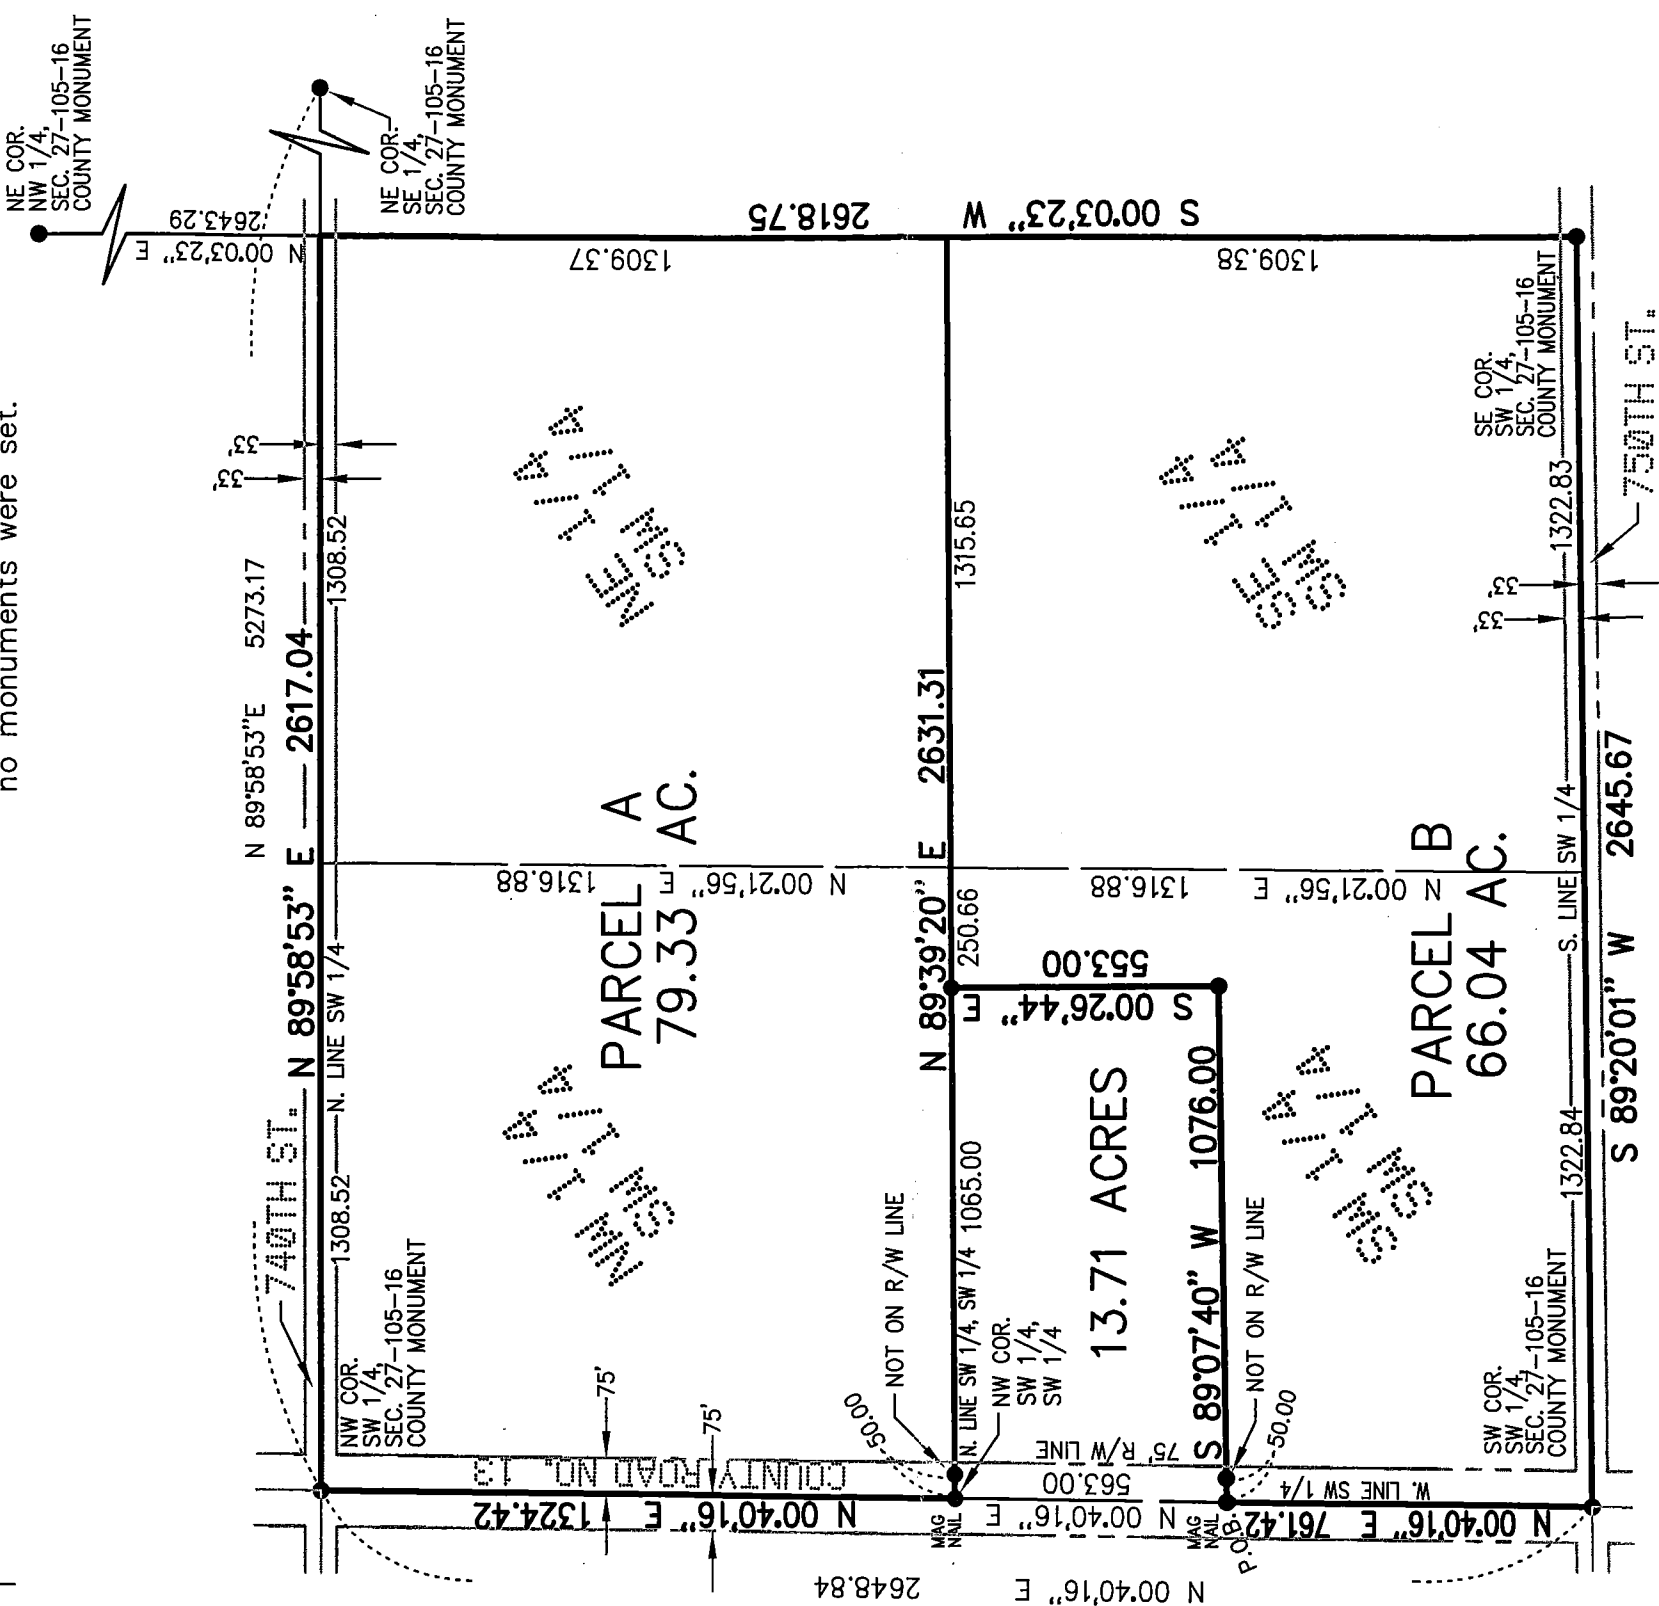

PROPERTY LOCATION MAP

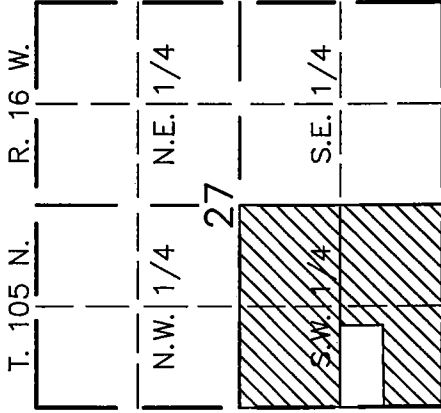

No Scale


SCALE: 1" = 200'
DATE: 11/08/05
DRAWN BY: R.A.S.

MONUMENTS
● FOUND (AS INDICATED)
○ SET (5/8" PIPE UNLESS NOTED OTHERWISE)

I hereby certify that this survey, plan, or report was prepared by me or under my direct supervision and that I am a duly licensed Land Surveyor under the laws of the state of Minnesota.

Date 11-9-05
LIC. NO.: 41814

MASSEY
LAND SURVEYING & ENGINEERING
P.O. BOX 428, KASSON, MN 55944
PH. NO. 507-634-4505, FAX NO. 507-634-6560

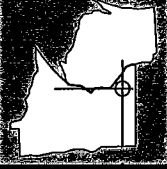

THIS DOCUMENT
COPYRIGHTED BY:
**MASSEY LAND
SURVEYING, INC.**

THIS SURVEY AND DRAWING
WAS PREPARED FOR THE
EXCLUSIVE USE OF:

PAULA & TONY BAUER
HAYFIELD, MINNESOTA

DWG NO. 1236SC01 JOB NO. 1236

SHEET 1 OF 2