
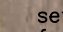
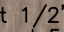
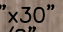
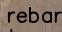
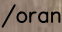







PLAT OF SURVEY

INDEX LEGEND

Property Location: part Section 30, Township 73 North, Range 7 West
Henry County, Iowa
Surveyor: Robert H. Lance, Iowa P.L.S. #21980, rob@lancesurveying.com
Return Document to: Lance Surveying Services (319) 986-6779
1505 North Broadway Street, Mt. Pleasant, IA 52641
Survey Requested by: Steffes Group
Proprietor: Peter B Salzman
Survey Completed: 20 August 2021
Sheet 1/1 | Basis of Bearing: IA RTK, ISPS Zone | Salzman, Pete.dwg

Legend:

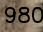-  set 1/2"x30" rebar/orange cap #21980
-  found 5/8" rebar
-  found 1/2" rebar
-  found pipe
-  county road R.O.W. line
-  property line
-  road centerline
-  fence line
-  (#) dimension from previous record

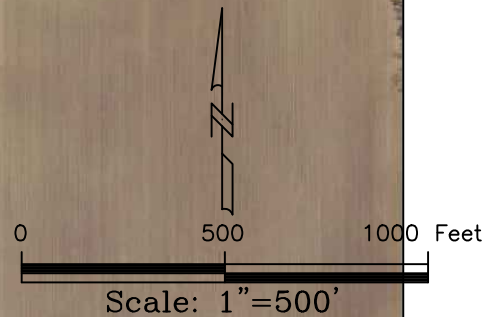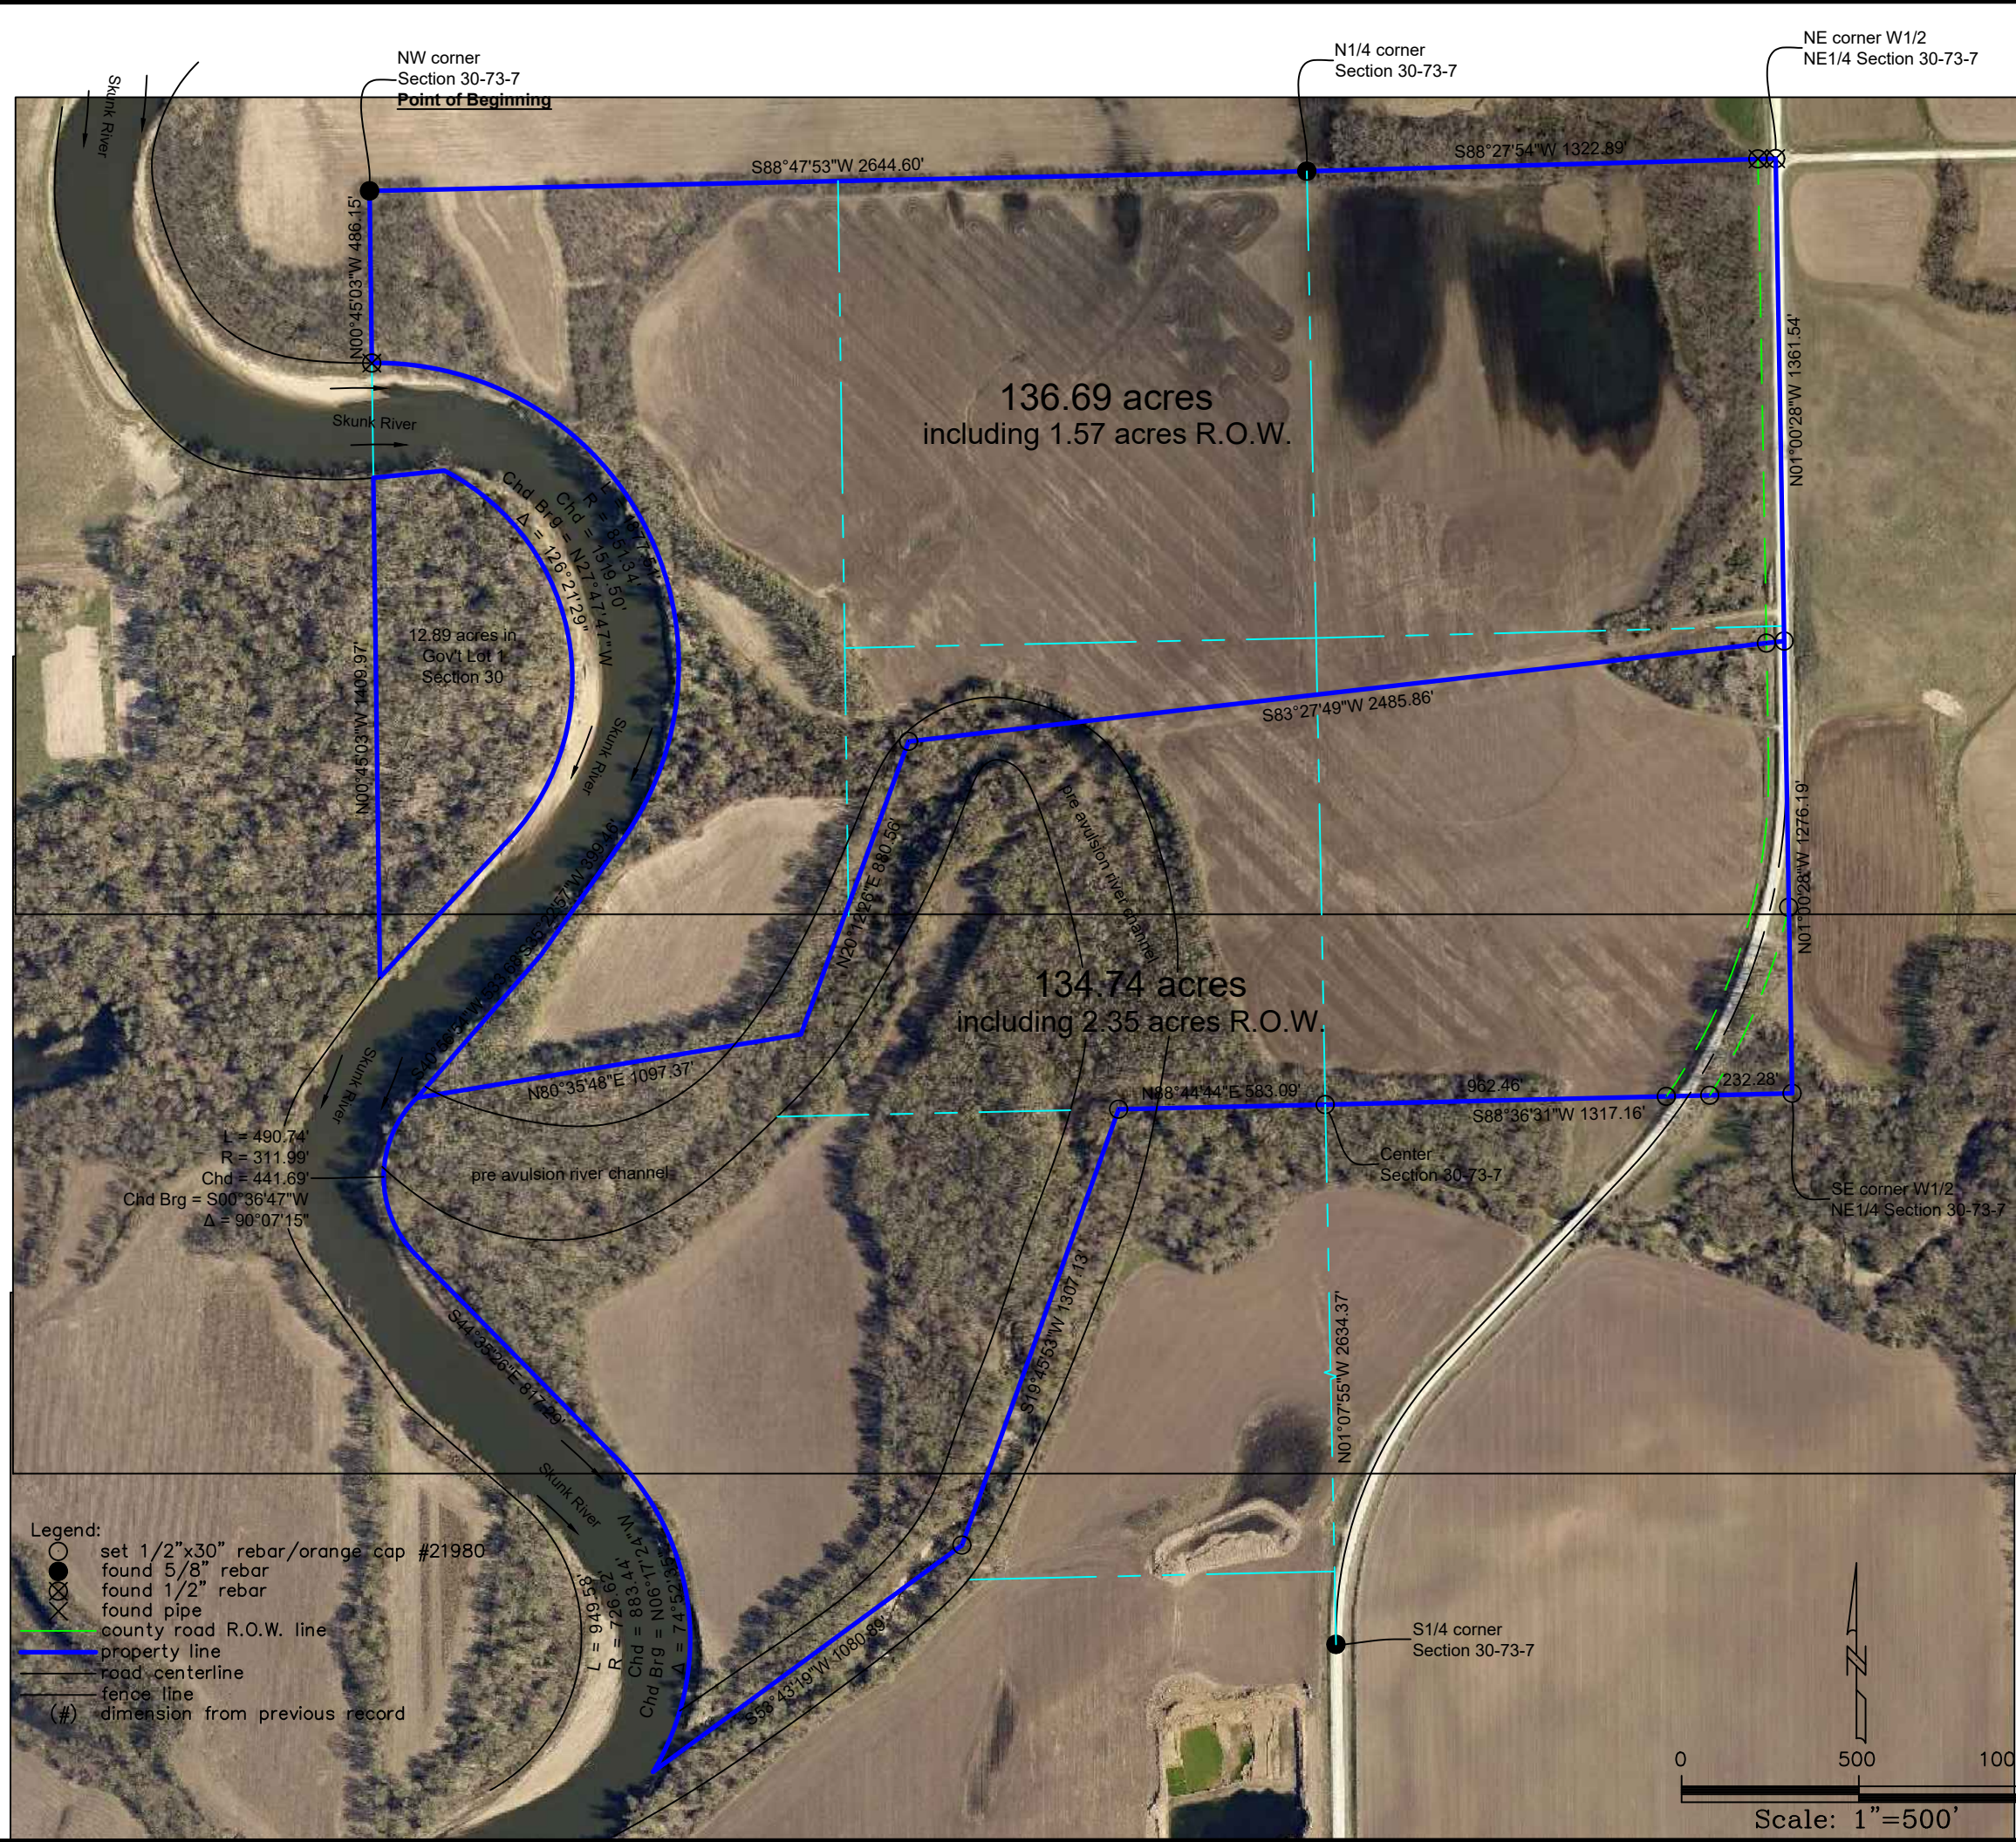

Certification:
I hereby certify that this land surveying document was prepared, and the related survey work was performed by me or under my direct personal supervision, and that I am a duly licensed Professional Land Surveyor, under the laws of the State of Iowa.

Robert H. Lance
Iowa Professional Land Surveyor #21980
License renewal date: December 31, 2021
Pages covered by this seal: 1

Date _____