


PLAT OF SURVEY

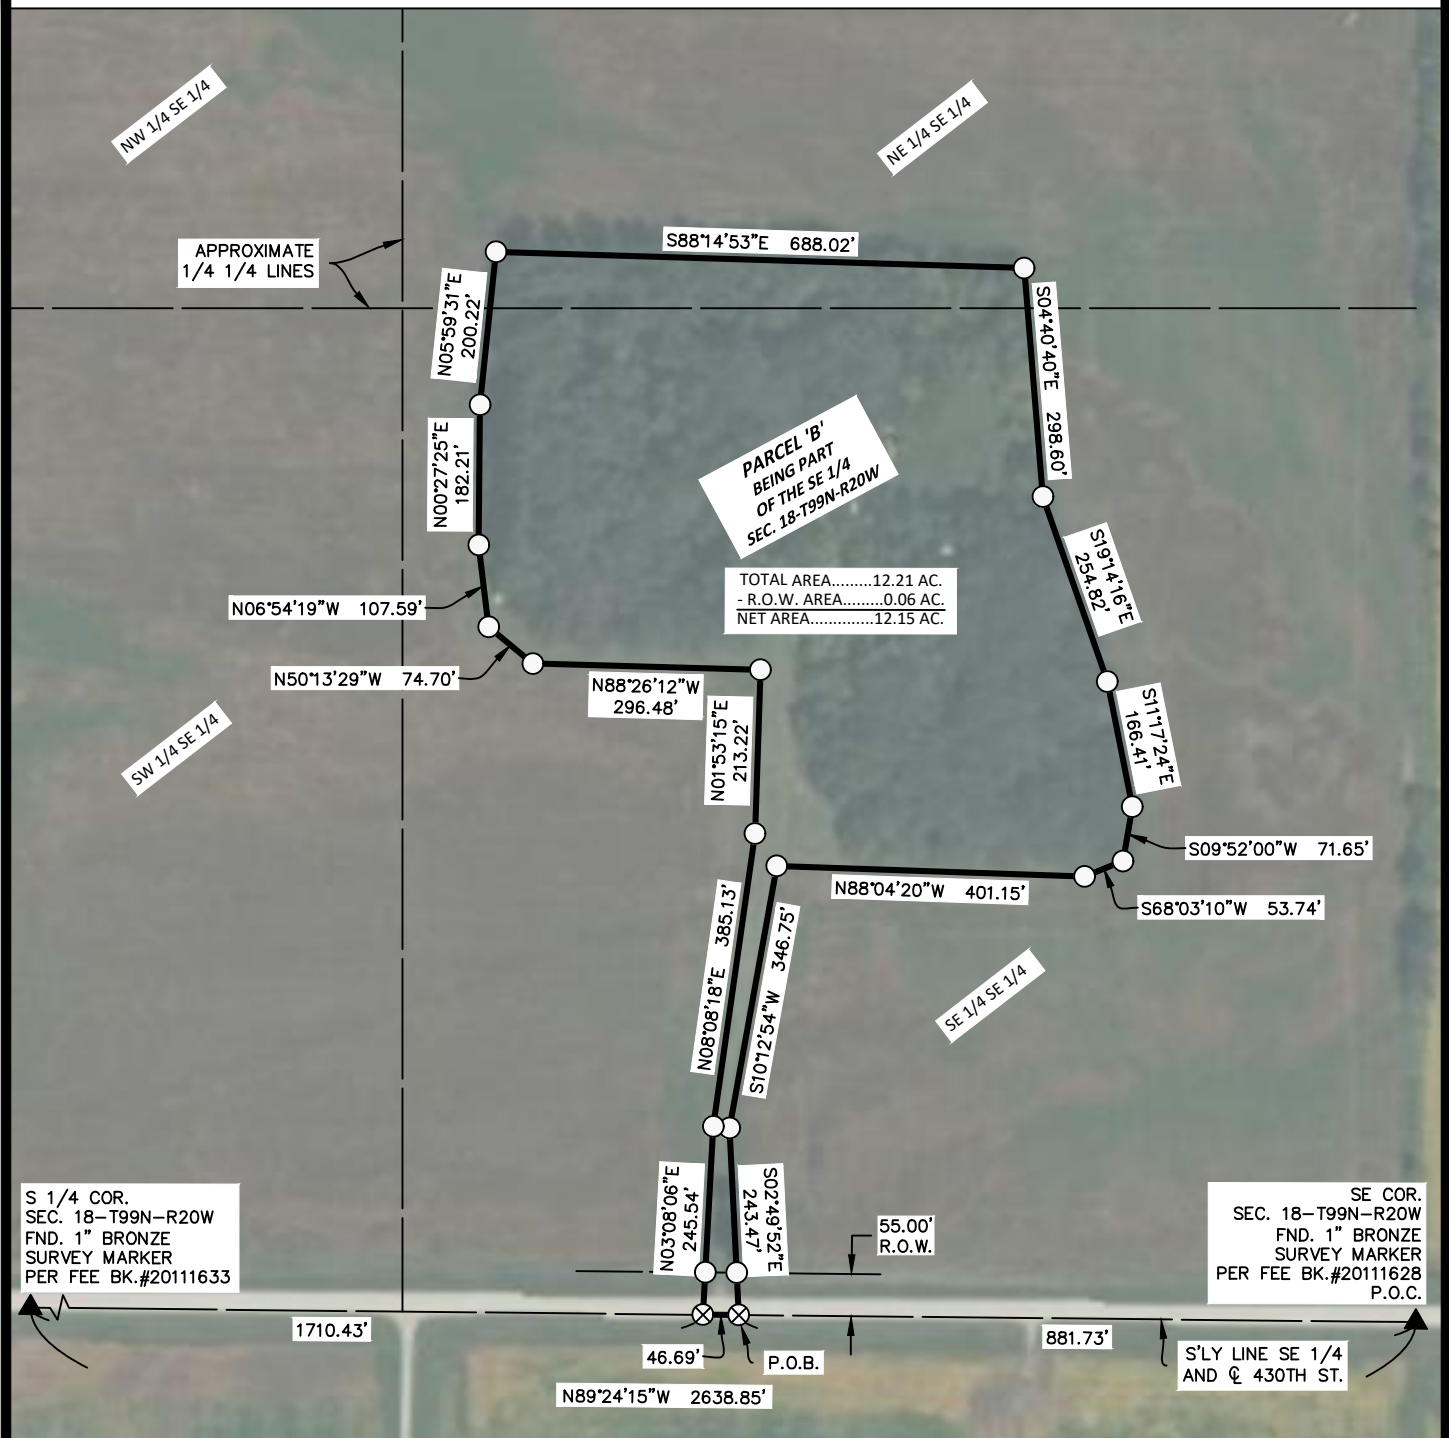

AREA CALCULATIONS

SE 1/4 SE 1/4
AREA.....11.21 AC.
- R.O.W. AREA.....0.06 AC.
NET AREA.....11.15 AC.


NE 1/4 SE 1/4
AREA.....1.00 AC.

SURVEYOR'S NOTES:

1) IGRCS ZONE 2 IS THE BASIS OF BEARING FOR THE PURPOSE OF THIS SURVEY.
DOCUMENTS USED FOR THIS SURVEY
CERTS: FEE BK.20111633, FEE BK.20111628
DEED: FEE BK.20190897
EASEMENT: BK.26 PG.111

LEGEND

- △ SET SECTION CORNER AS NOTED (P.O.C.) POINT OF COMMENCEMENT
- SET 1/2" REBAR 24" LONG YPC 23709 (P.O.B.) POINT OF BEGINNING
- FOUND TBAR MONUMENT UNLESS NOTED (65) LOT NUMBER
- ▲ FOUND SECTION CORNER AS NOTED (0.00') RECORD MEASUREMENT
- ⊗ SET MAG NAIL

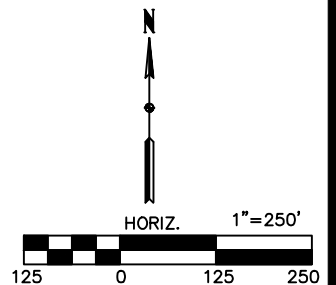

DATE SURVEYED	5-1-22
SCALE:	AS SHOWN
PROJECT NO.:	22242
DRAWN BY:	BVS
CHECKED BY:	BVS
SHEET	2 of 2

**STARK
SURVEYING
INC.**