
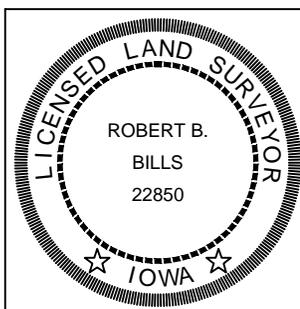


INDEX LEGEND	RETRACEMENT SURVEY
COUNTY: GREENE	
DESIGNATION: SOUTH LINE OF NW1/4 NW FRL1/4	
LOCATION: SECTION 3, T84N, R29W	
SITE ADDRESS: N/A	
OWNER: N/A	
SURVEY REQUESTED BY: LARRY FATKA	
SURVEYOR: ROBERT B. BILLS	

PREPARED BY AND RETURN TO: ROBERT B. BILLS CENTRAL IOWA SURVEYING, LLC P.O. BOX 67 JEFFERSON, IOWA 50129 (515)370-2399

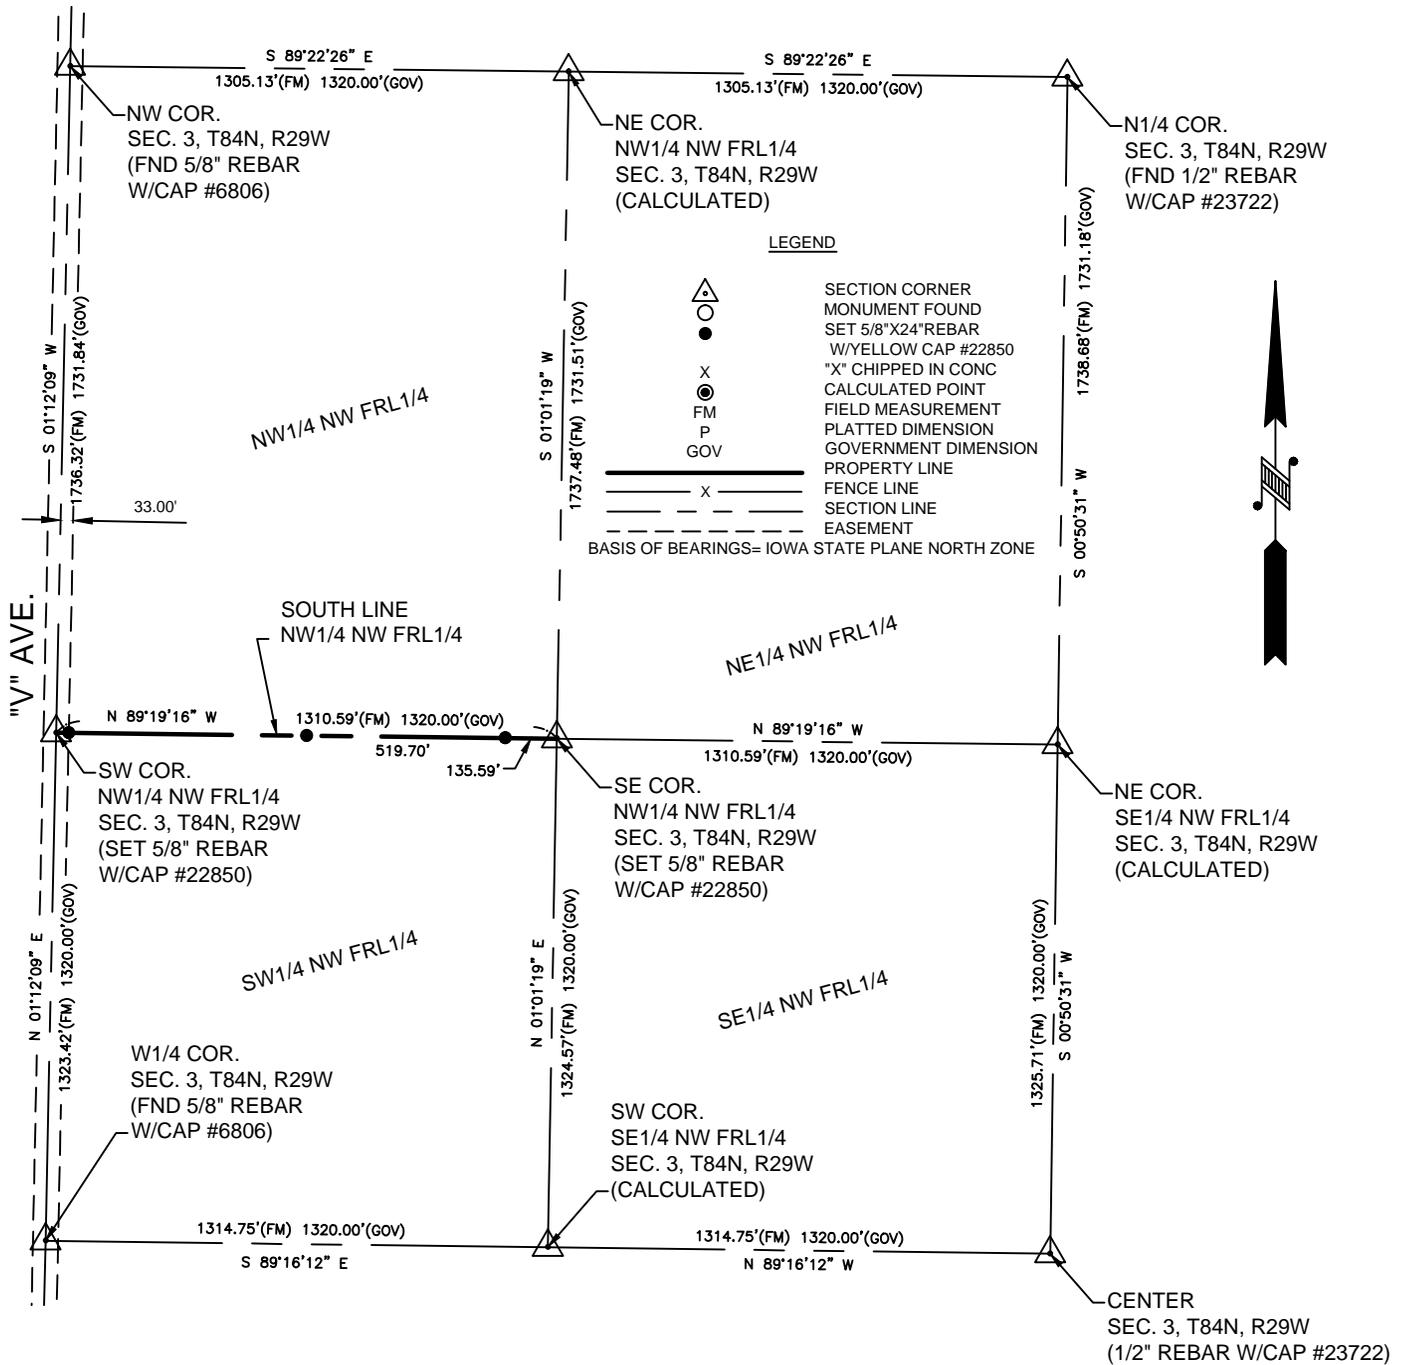

I hereby certify that this land surveying document and the related survey work was performed by me or under my direct personal supervision and that I am a duly licensed Land Surveyor under the laws of the State of Iowa.

Signature

Robert B. Bills

Date

License number #22850
 My license renewal date is Dec, 31, 2024
 Pages or sheets covered by this seal: 1