


west farm Flat south end west part customers

ESRI ArcExplorer 2.0

### Ralph Dickinson Washington -Plat-34 (2005)

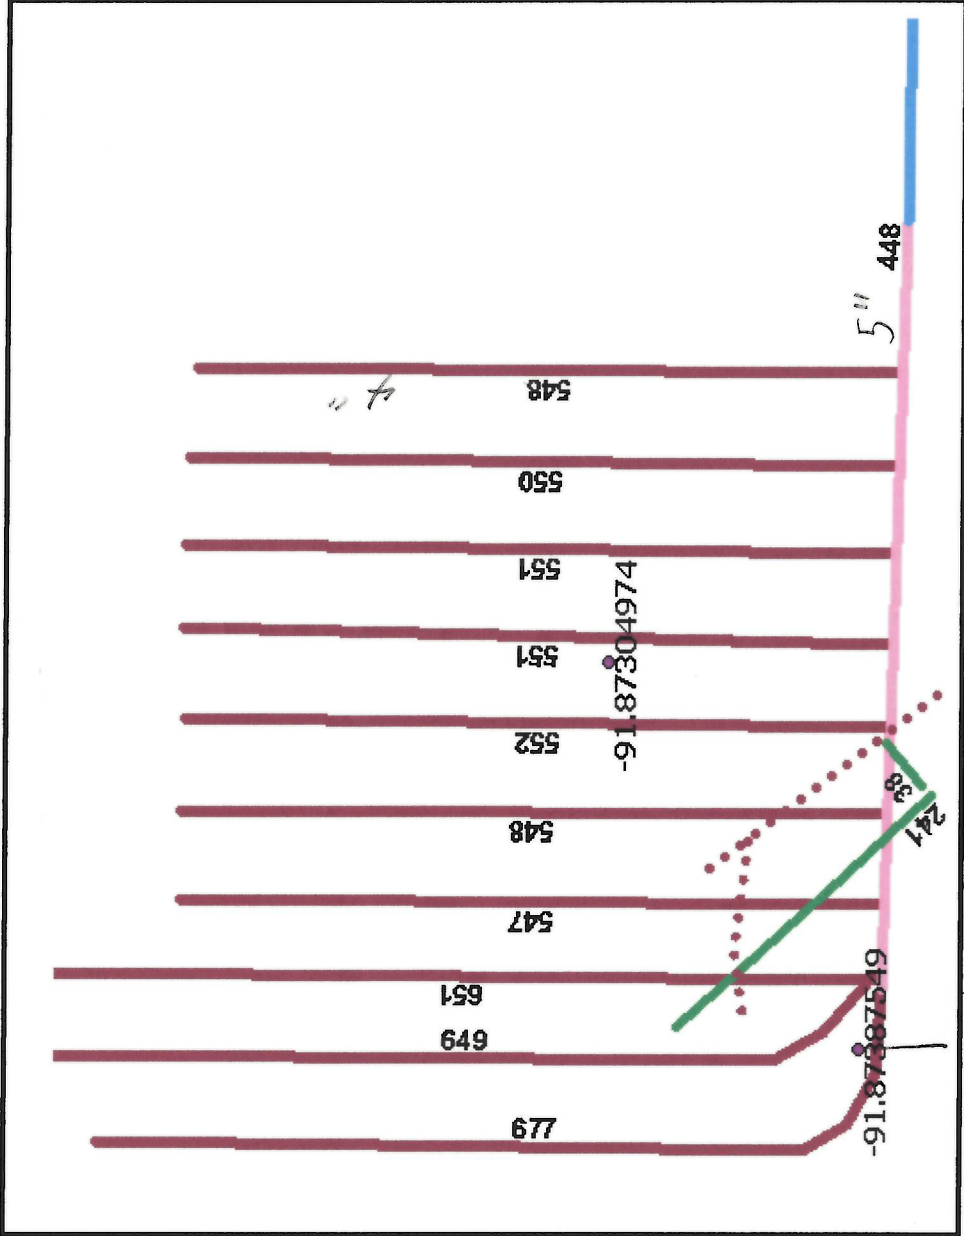


- PointExt\_Bench mark 'pole' (Longitude)
- ~ Line\_Tile 4" clay
- ~ Line\_Main 5" plastic
- ~ Line\_Clay Tile (LENGTH)
- ~ Line\_5 inch Tile (LENGTH)
- ~ Line\_4 inch Tile (LENGTH)



Customer

ESRI ArcExplorer 2.0

### Dickinson Ralph Wash. - Plat-sec 34 (2005)

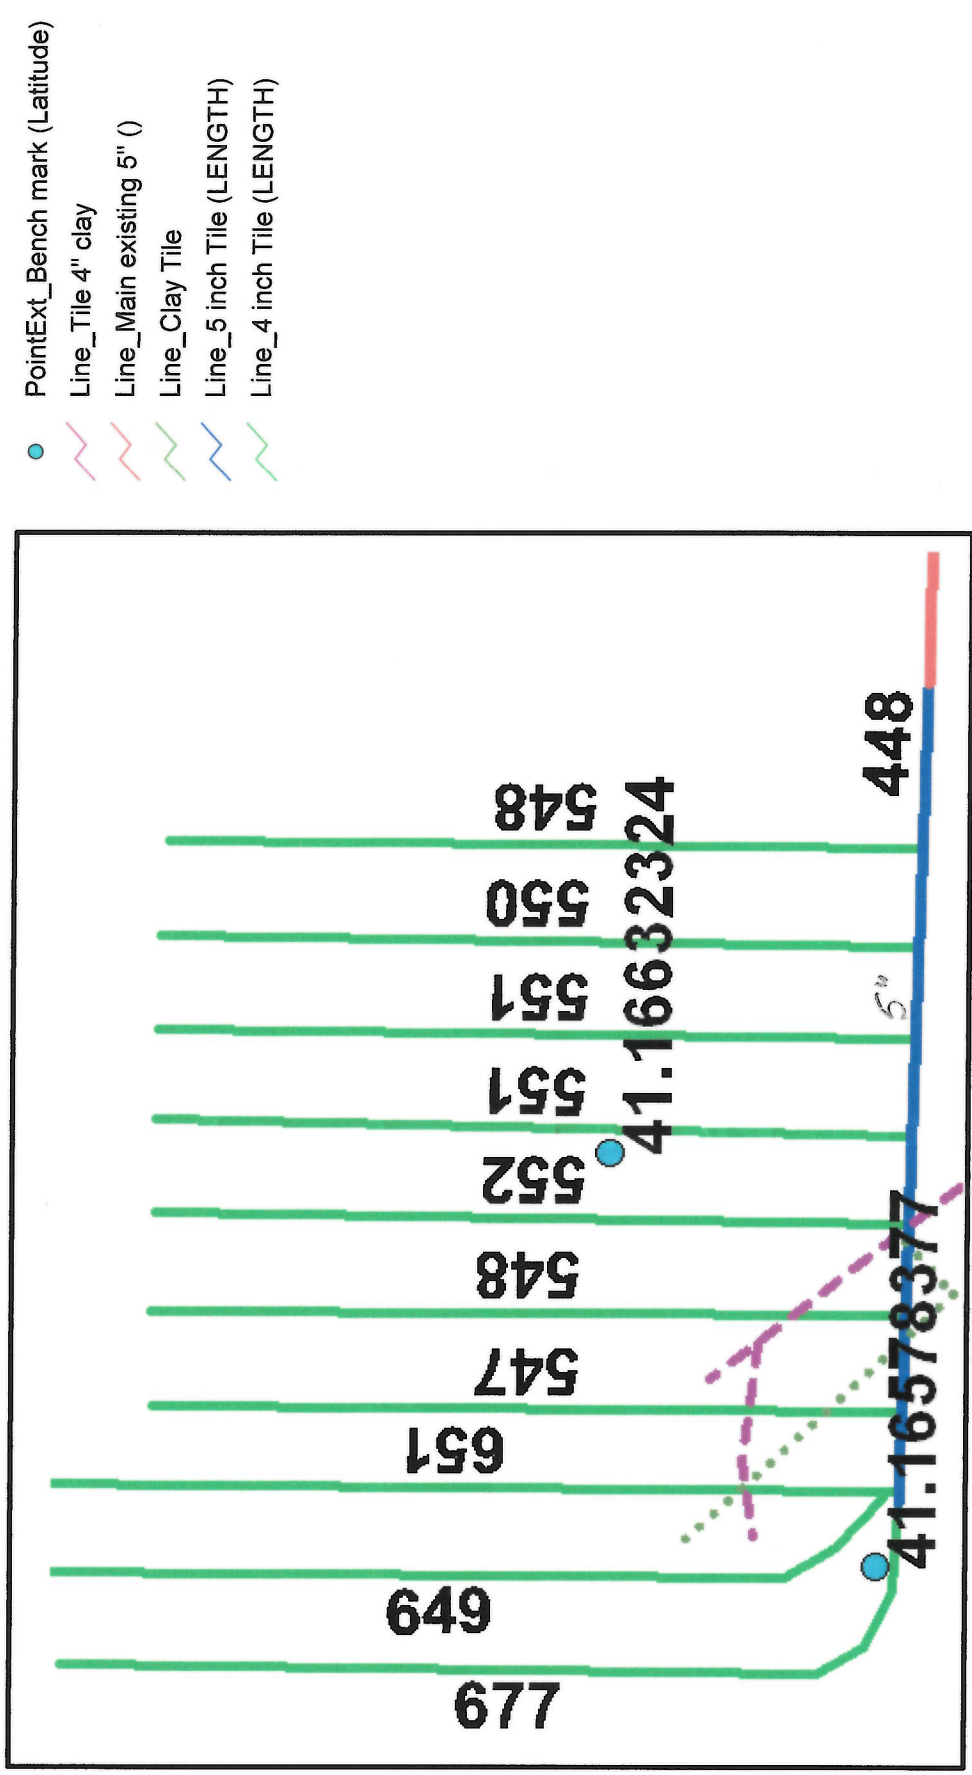

Thursday, Nov 17 2005